



BILLERICA			
MIDDLESEX CANAL PARK			
STATE	FED. AID PROJ. NO.	SHEET TOTAL	
MASS.		NO.	38
PROJECT FILE NO. 602945		SHEETS	50


CONSTRUCTION DETAILS AREA 1

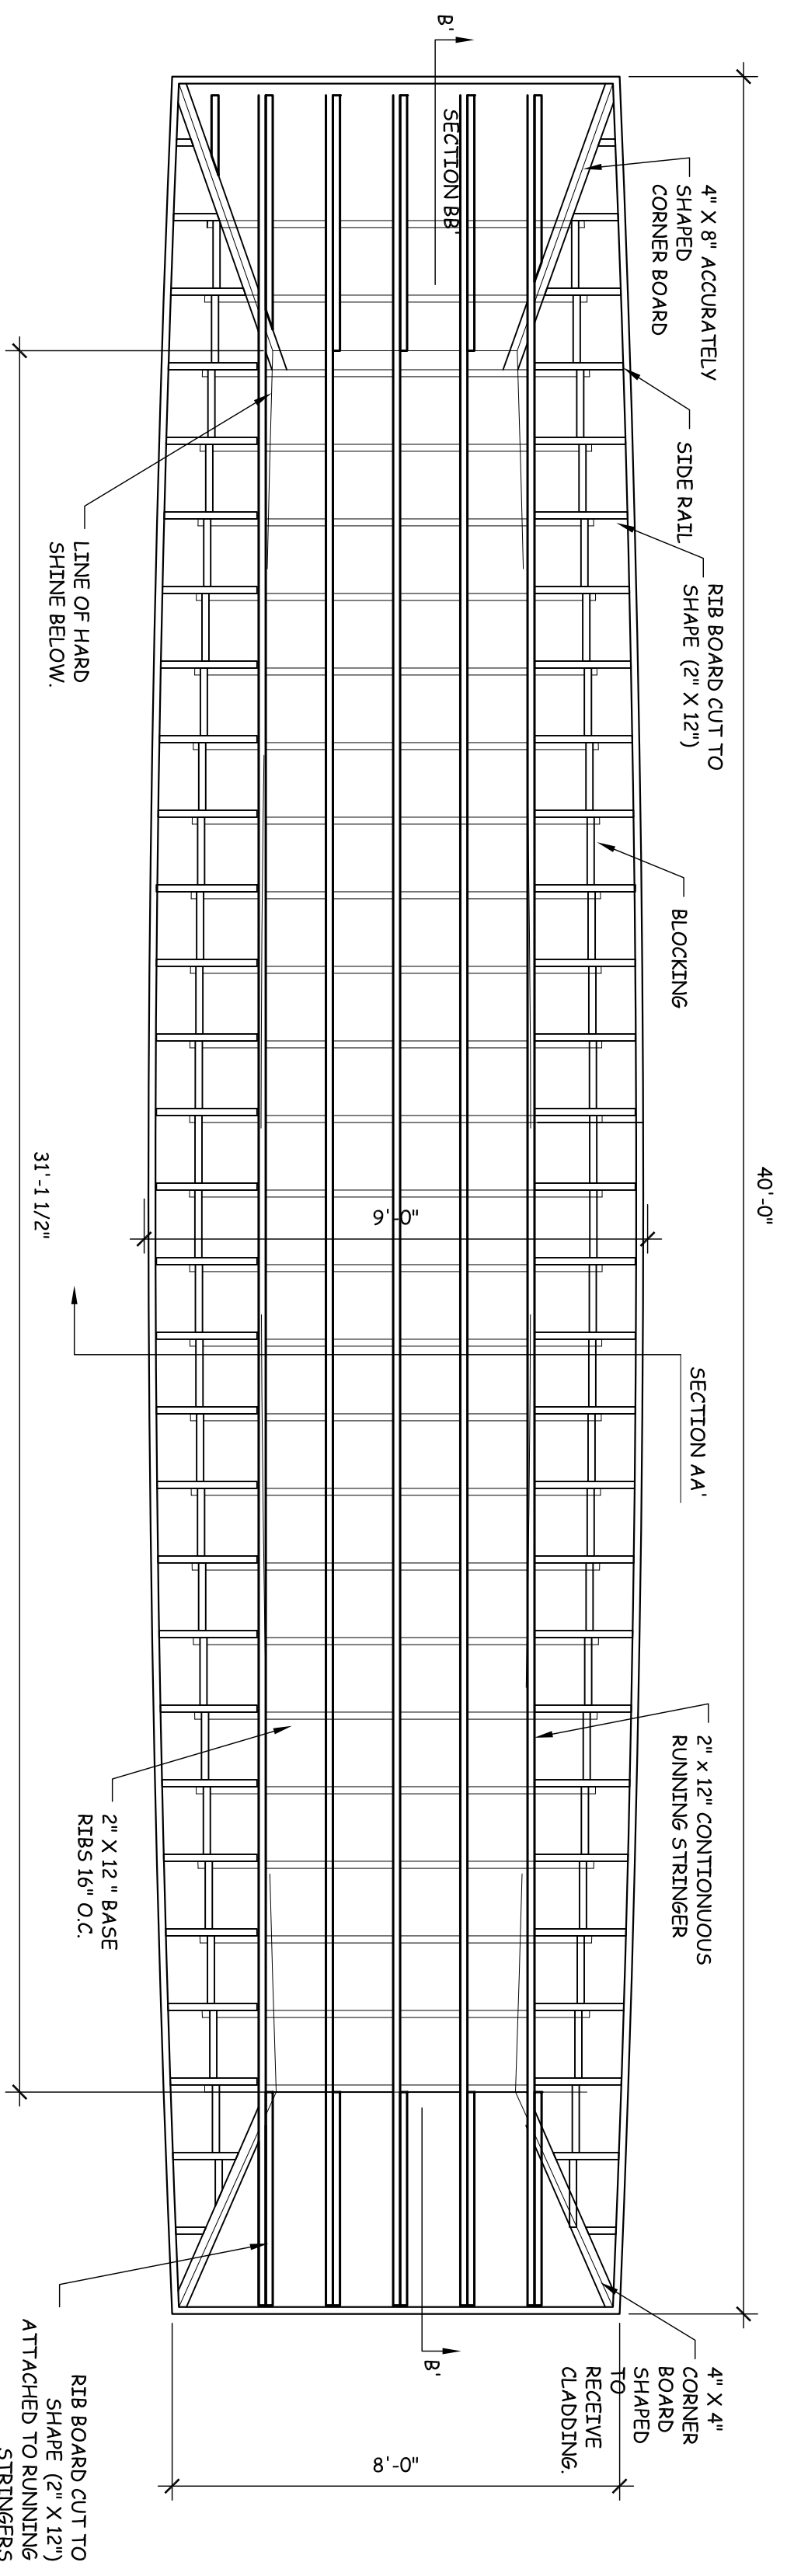


1 CANAL BOAT FRAMING PLAN
SCALE 3/8" = 1'-0"

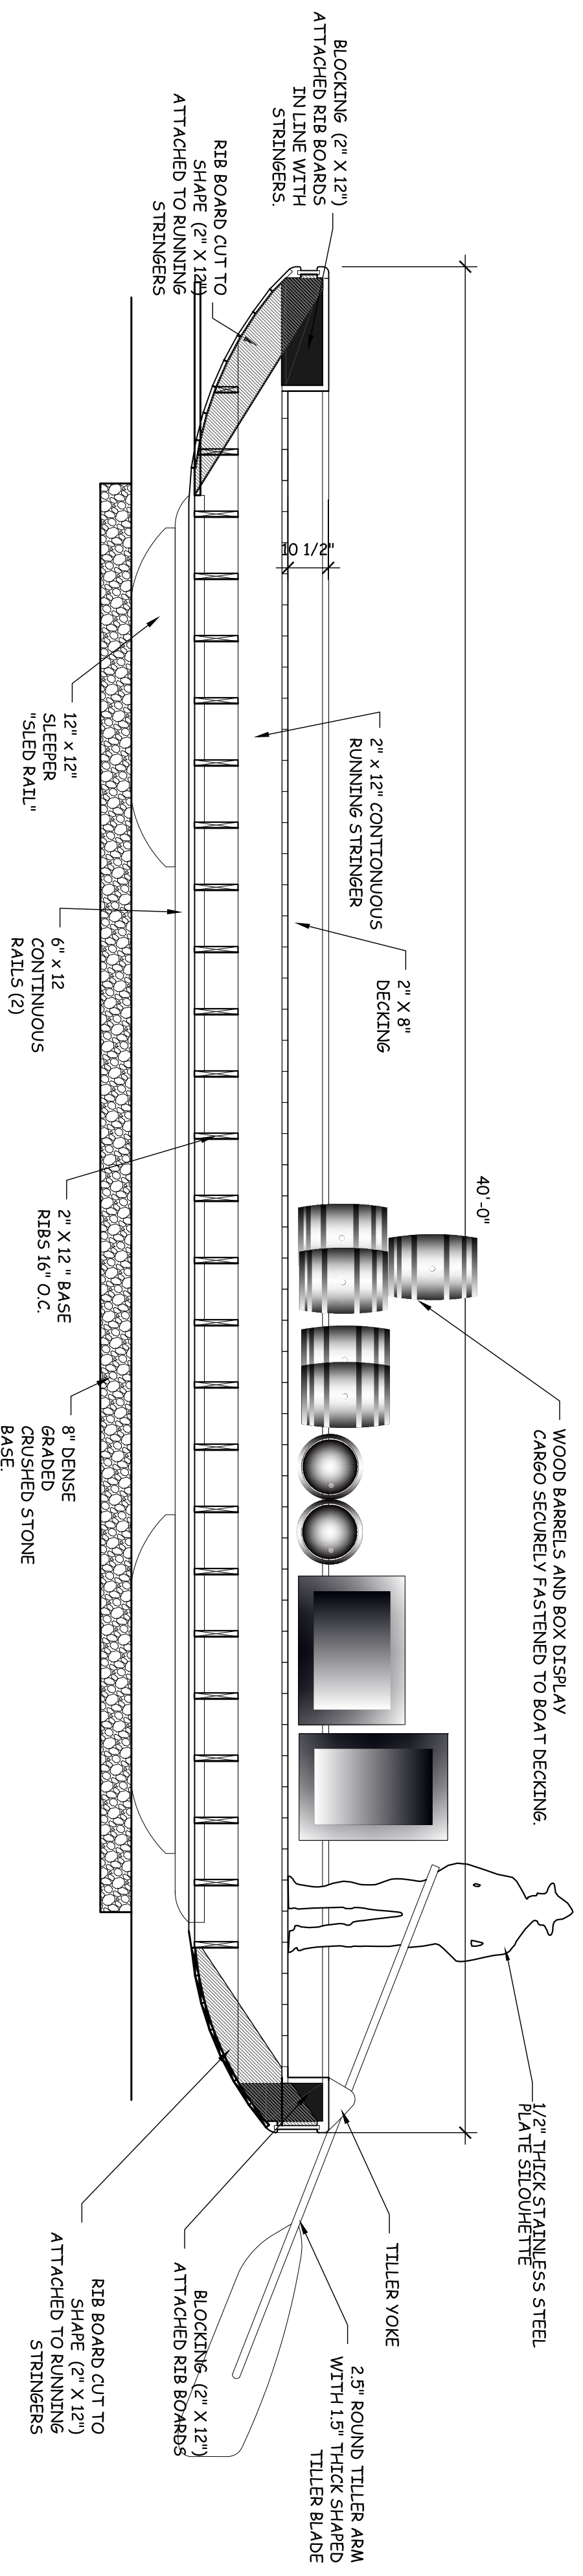


2 CANAL BOAT SECTION "BB"
SCALE 3/8" = 1'-0"

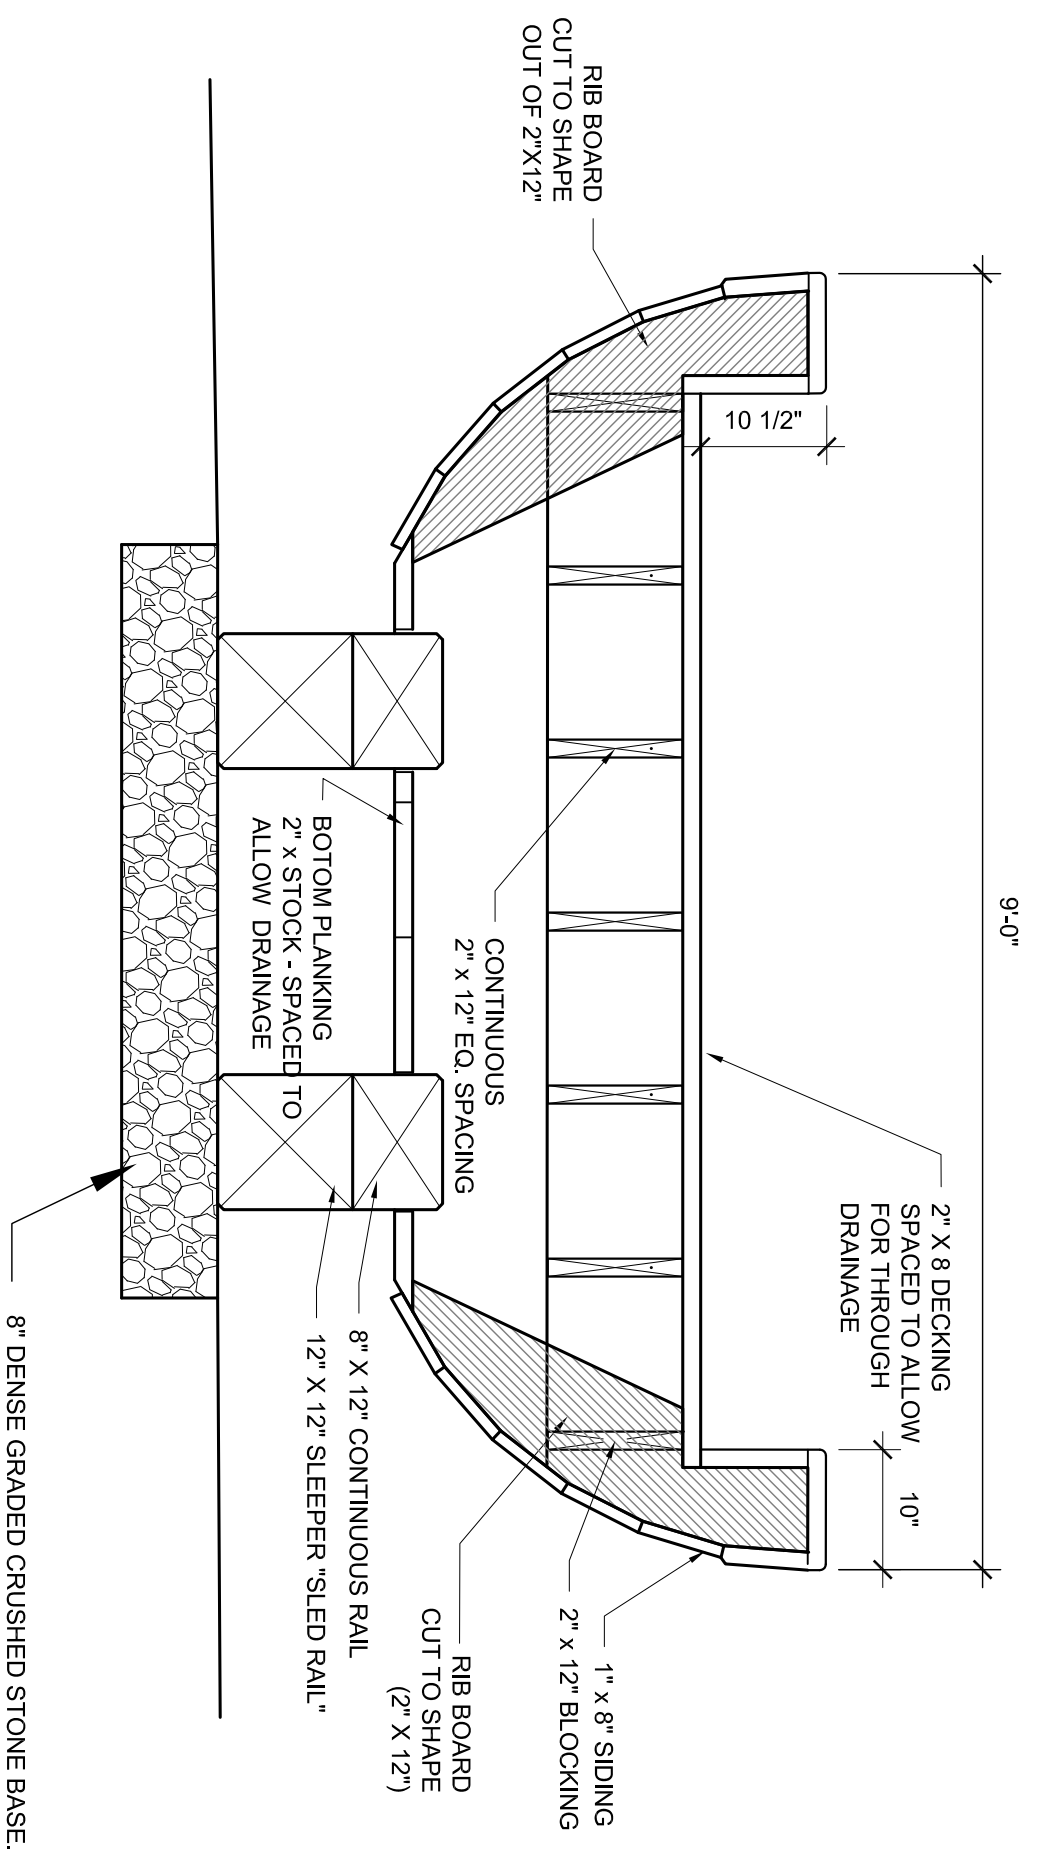


3 CANAL BOAT SECTION "AA"
SCALE 3/4" = 1'-0"

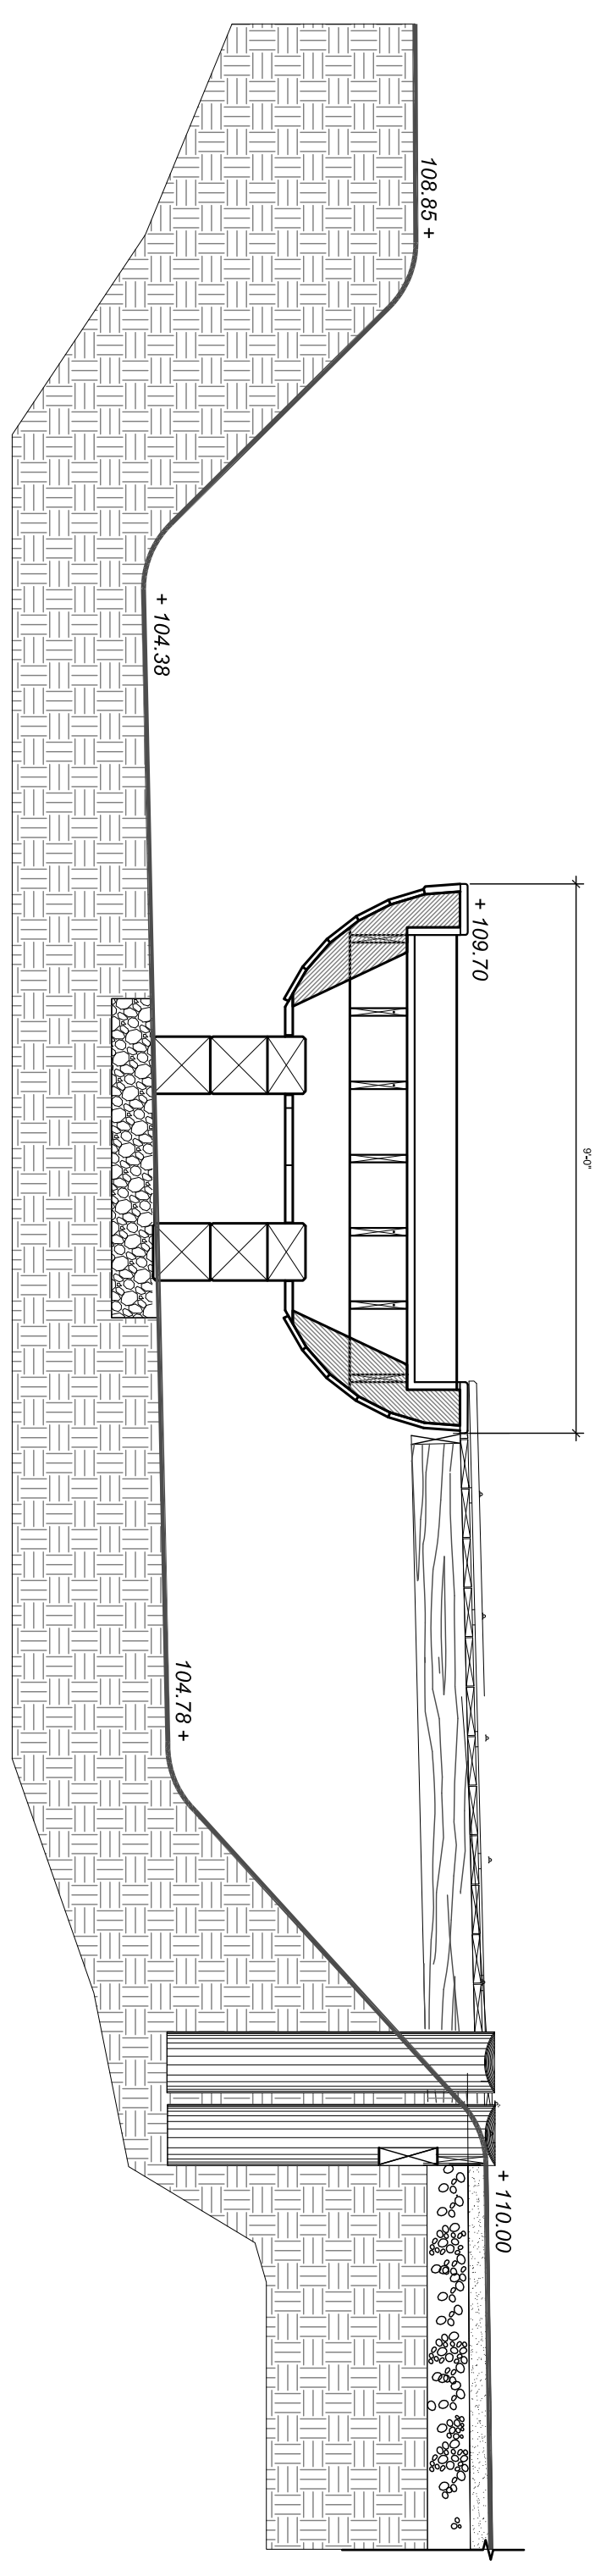

4 SECTION THROUGH CANAL AND BOAT
SCALE 3/8" = 1'-0"

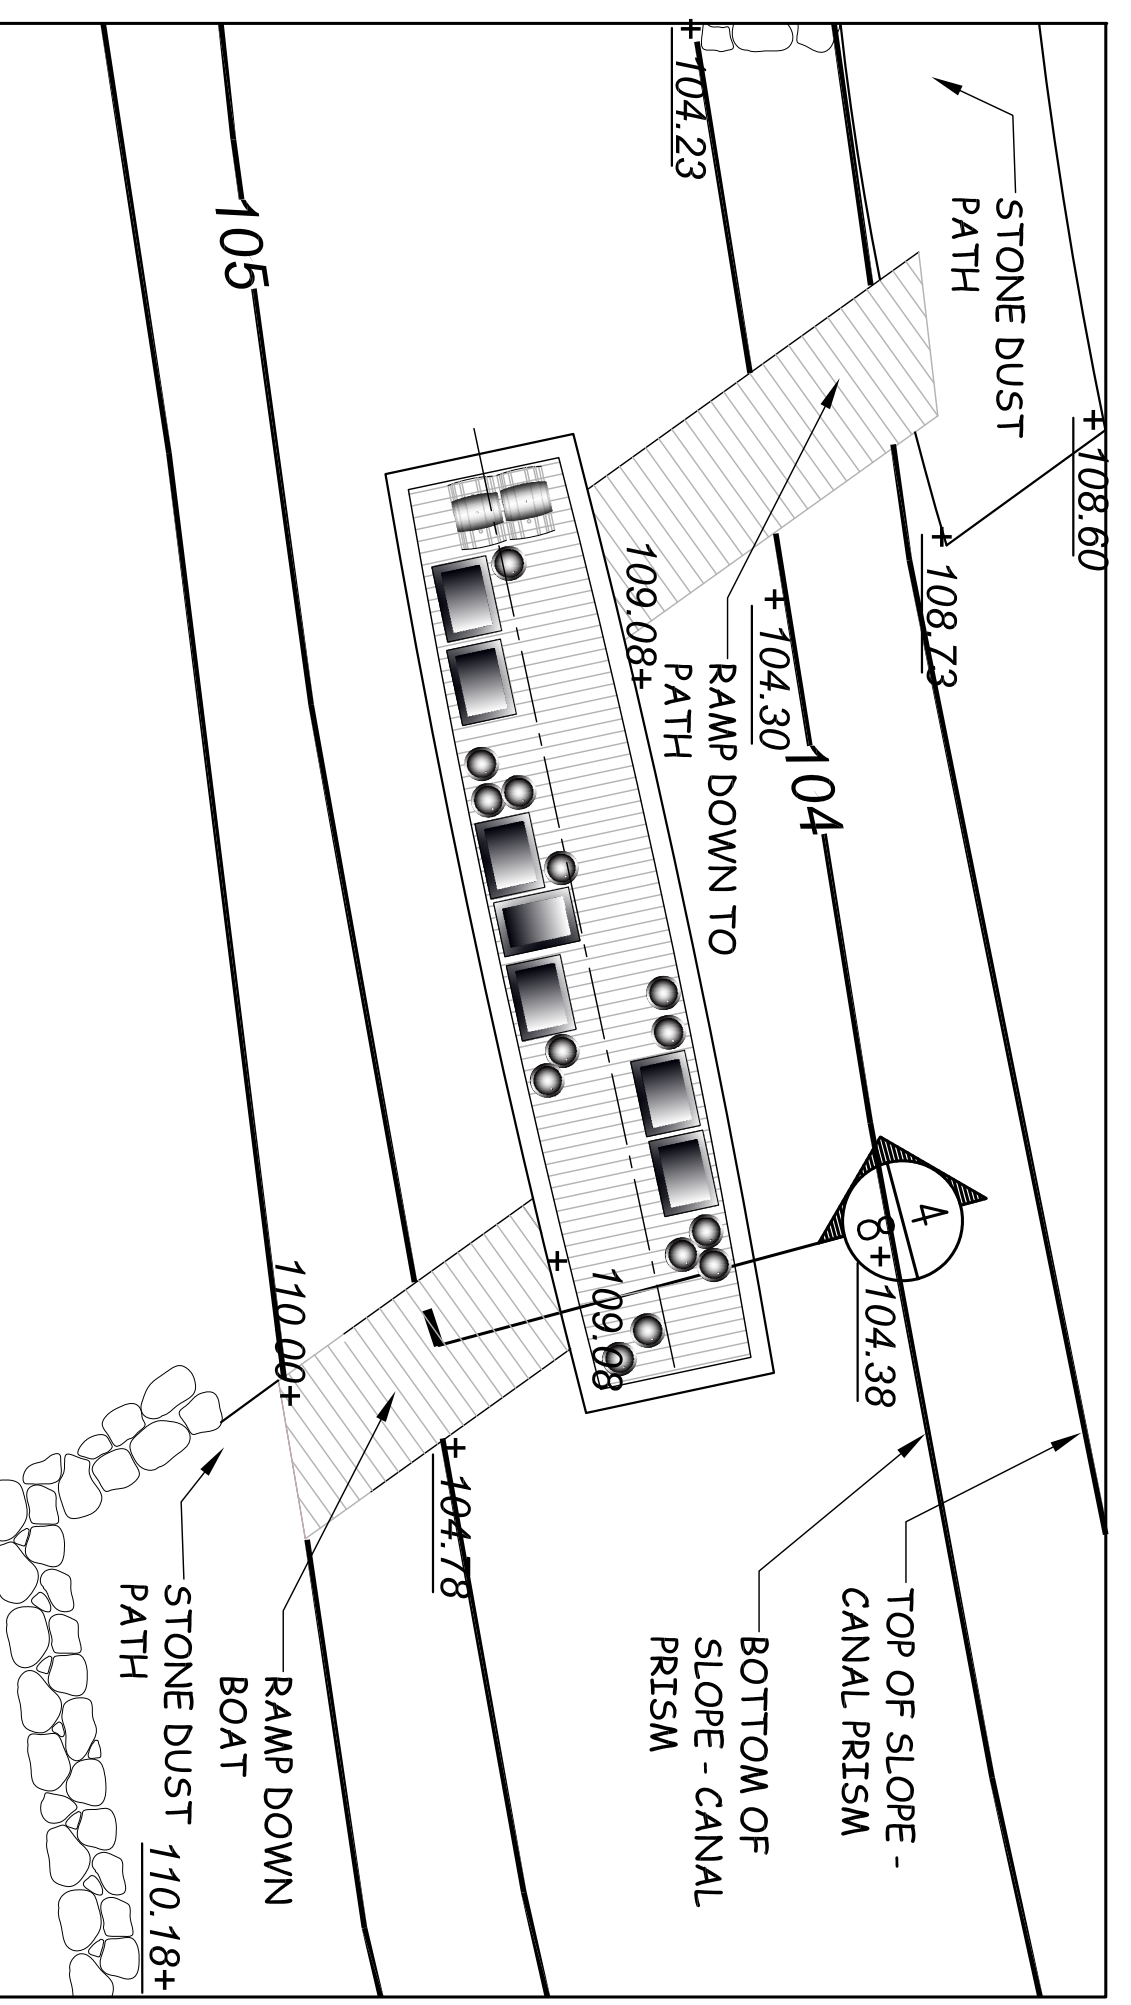

5 KEY PLAN - CANAL AND BOAT
SCALE 1/4" = 1'-0"

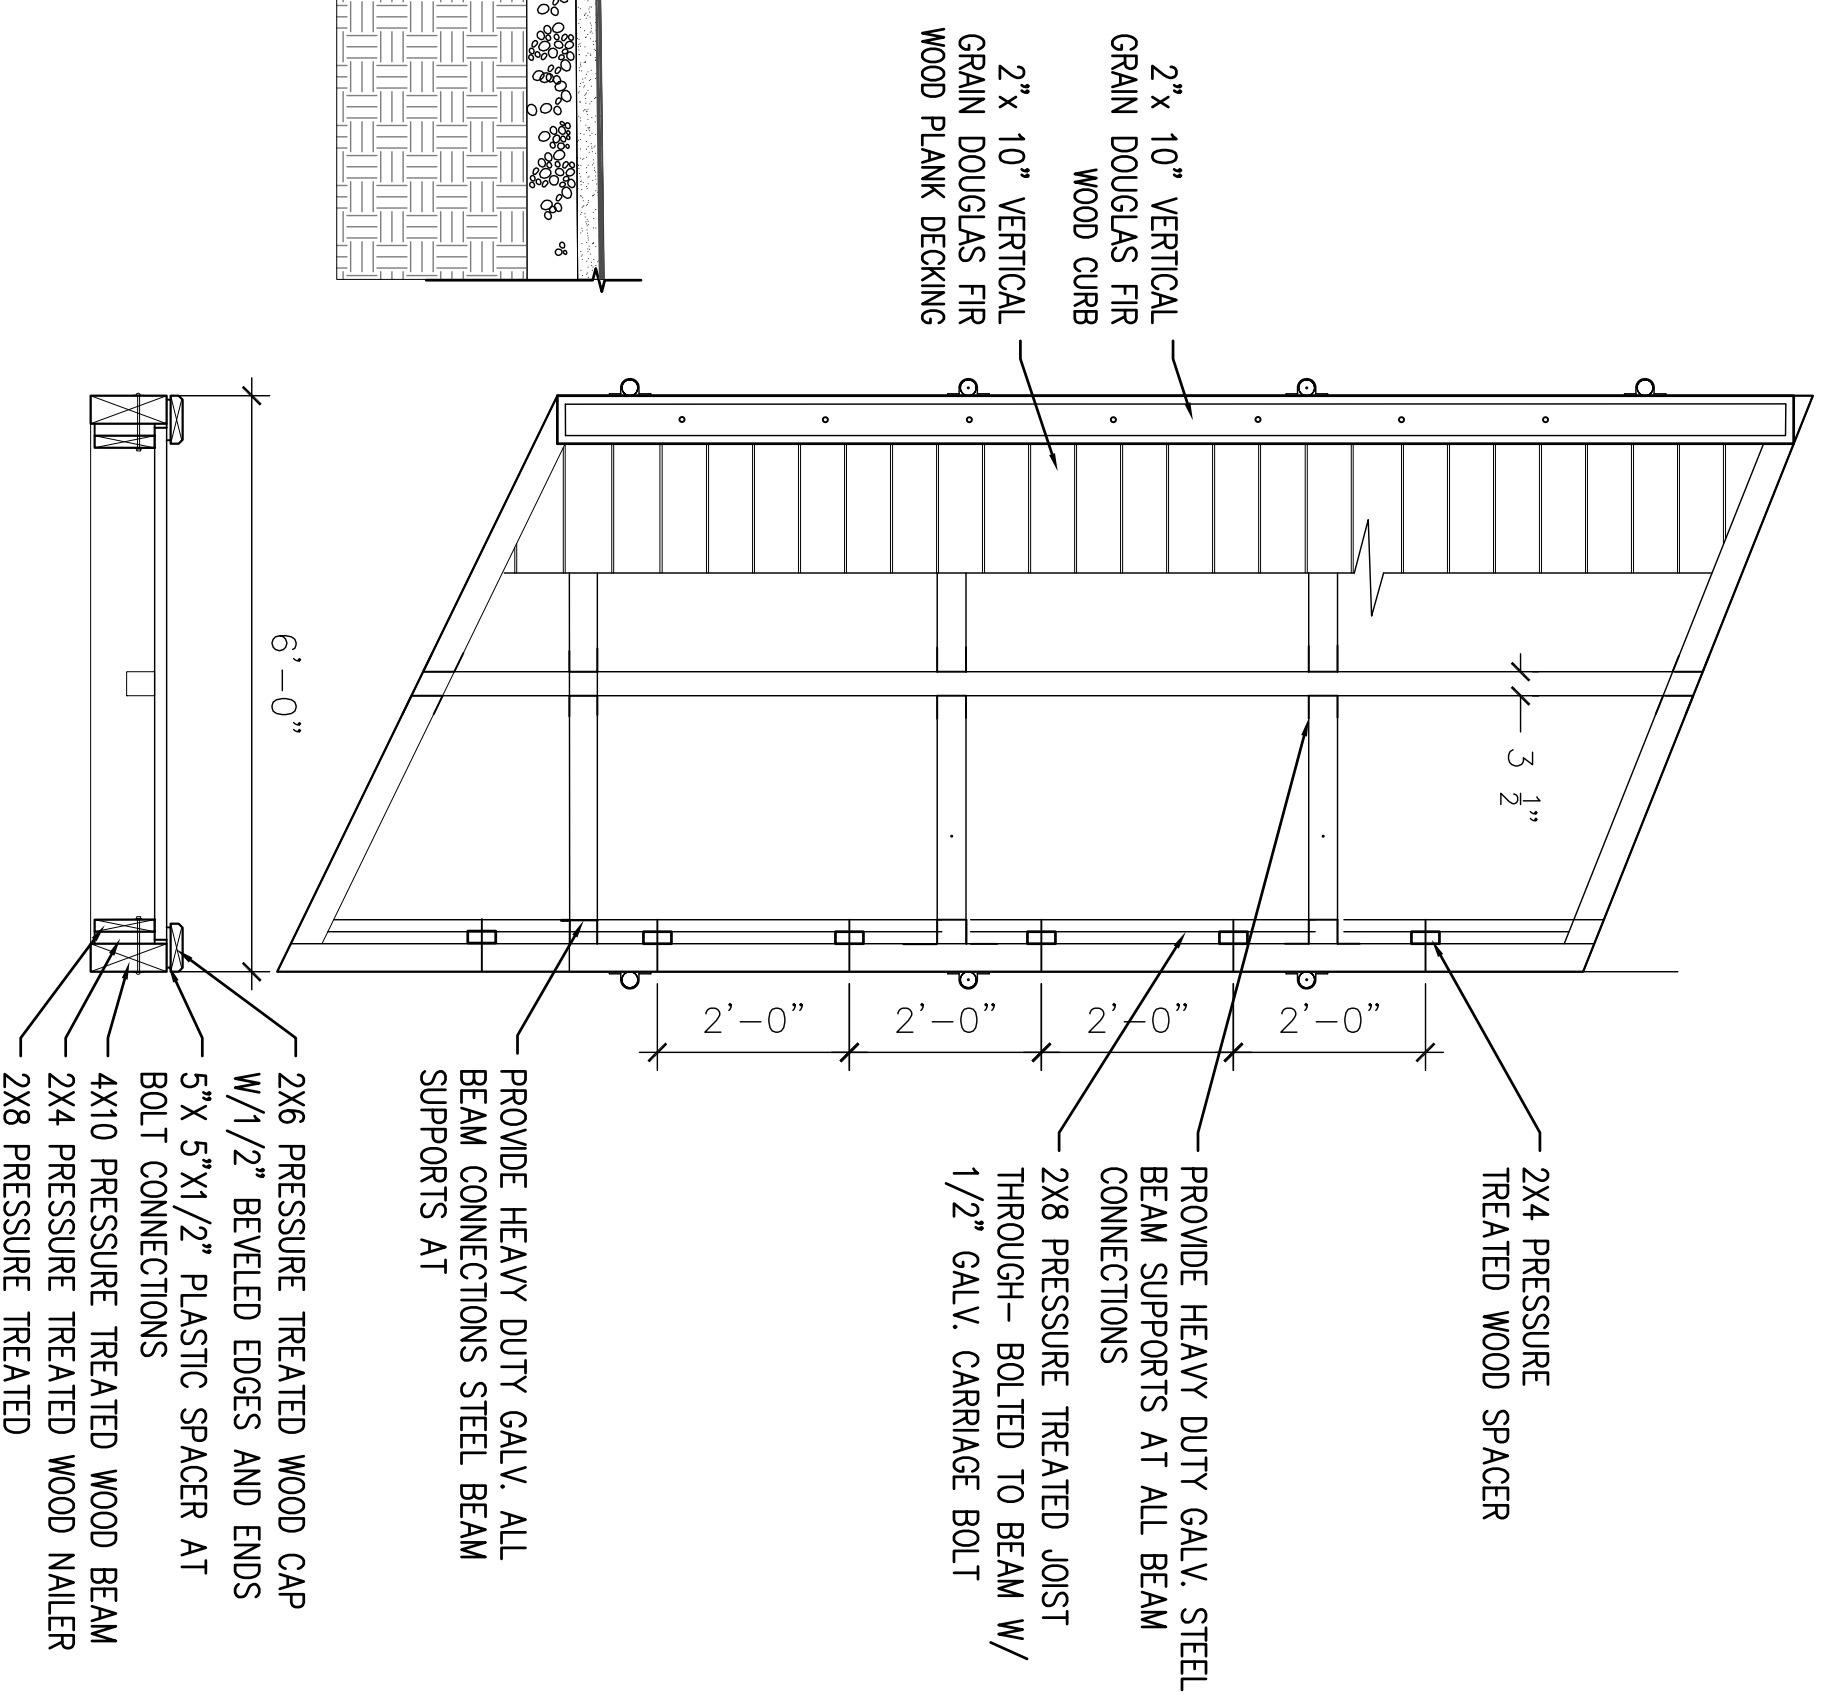

6 CANAL BOAT RAMP
SCALE 1/2" = 1'-0"