

FARMERS BRIDGE (Bi-43)
 CONCORD RIVER SLUICE (Bi-45)
 RED LOCK RETAINING WALL (Bi-46)
 RED LOCK BASIN (Bi-47)

LANDING (Bi-49) GUARD LOCK (Bi-50)

LUND BRIDGE (Bi-52)
 LOCK CHAMBER AND DAM (Bi-53)

FLOATING TOWPATH ANCHOR STONE (Bi-54)
 FLOATING TOWPATH PENINSULA (Bi-55)
 ROGERS BRIDGE (Bi-56)

LINCOLN LOCK (Bi-57)


LEGEND

CANAL STRUCTURES

- LOCK >>
- BRIDGE [cross-hatched box]
- AQUEDUCT [horizontal lines]
- LANDING [solid black rectangle]

CURRENT CANAL CONDITION

- PRISM, WETTED [blue wavy lines]
- PRISM, DRY [green wavy lines]
- OPEN GROUND [horizontal lines]
- BUILT OVER [red cross-hatched box]

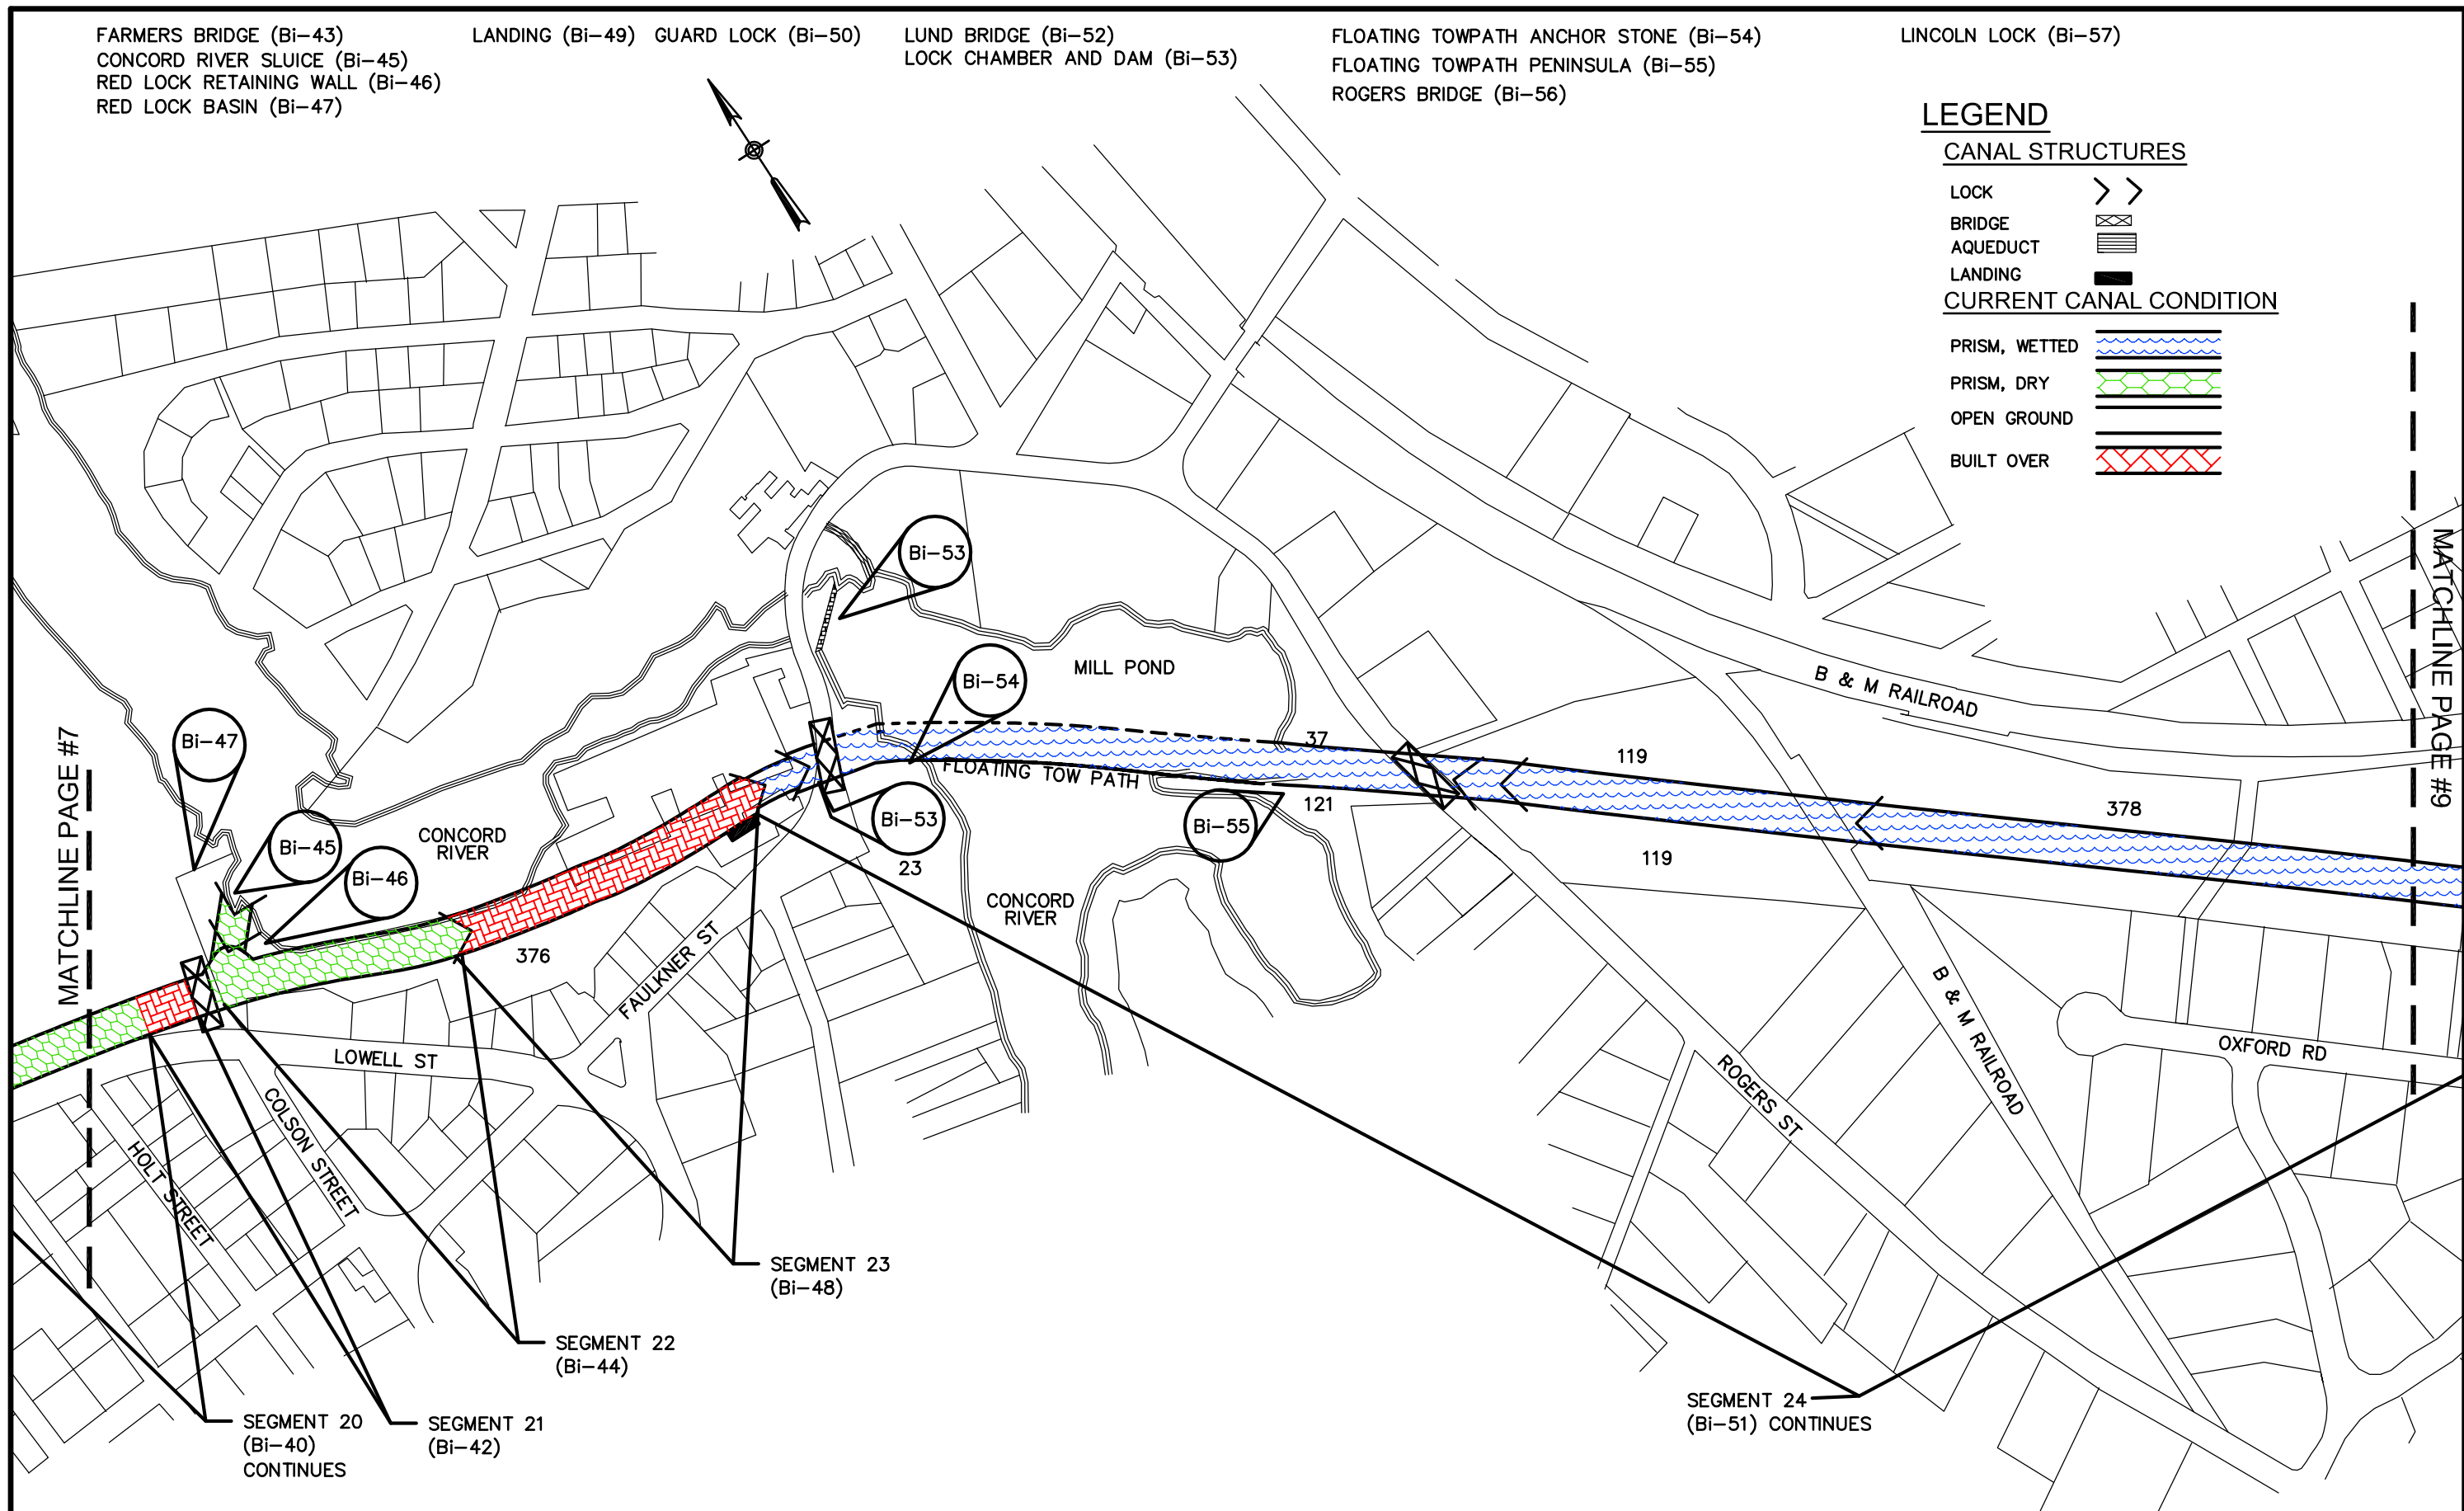

THE WATERFIELD DESIGN GROUP, INC.
 50 CROSS STREET
 WINCHESTER, MA 01890

MIDDLESEX CANAL NATIONAL REGISTER HISTORIC DISTRICT

PREPARED FOR
 THE MIDDLESEX CANAL COMMISSION
 THE NORTHERN MIDDLESEX COUNCIL OF GOVERNMENT
 AND THE MASSACHUSETTS HISTORIC COMMISSION


SCALE:
 1"=300'
 FILENAME:
 1386
 DATE:
 7/15/08

BILLERICA 2



MATCHLINE PAGE #8

MATCHLINE PAGE #10

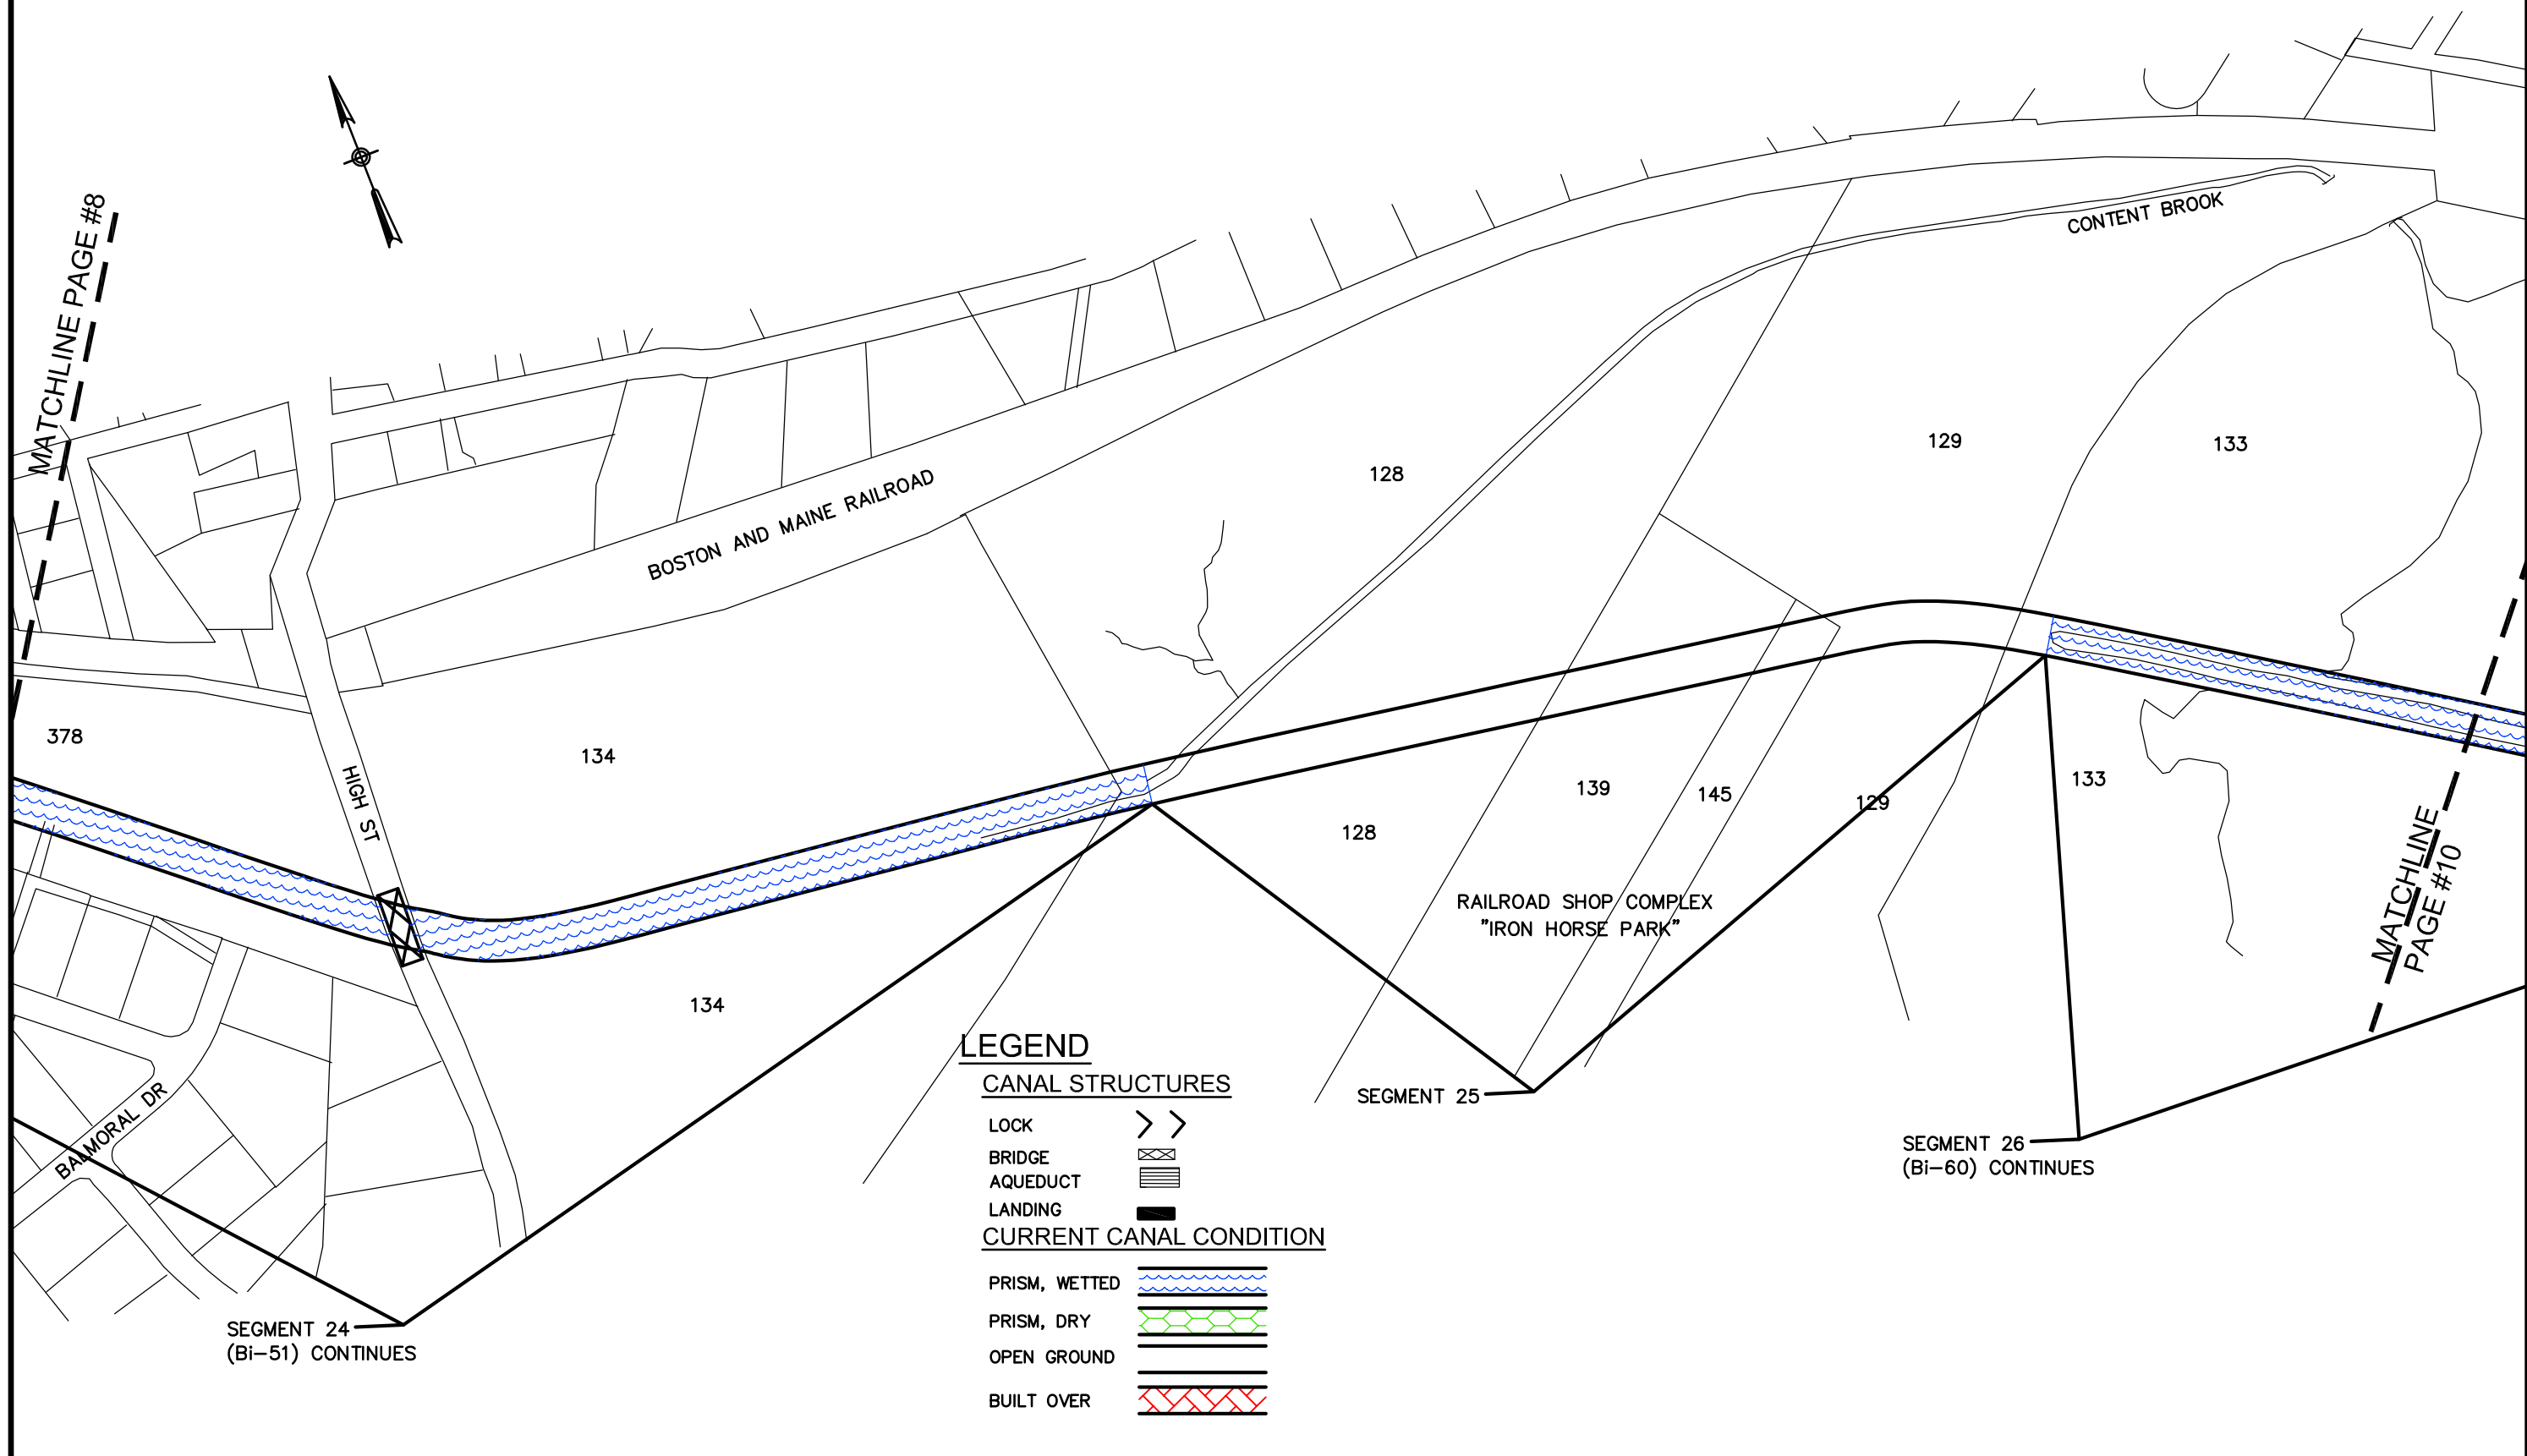

LEGEND

CANAL STRUCTURES

- LOCK >>
- BRIDGE
- AQUEDUCT
- LANDING

CURRENT CANAL CONDITION

- PRISM, WETTED
- PRISM, DRY
- OPEN GROUND
- BUILT OVER

SEGMENT 24 (Bi-51) CONTINUES

SEGMENT 25

SEGMENT 26 (Bi-60) CONTINUES



THE WATERFIELD DESIGN GROUP, INC.
50 CROSS STREET
WINCHESTER, MA 01890

MIDDLESEX CANAL NATIONAL REGISTER HISTORIC DISTRICT

PREPARED FOR
THE MIDDLESEX CANAL COMMISSION
THE NORTHERN MIDDLESEX COUNCIL OF GOVERNMENT
AND THE MASSACHUSETTS HISTORIC COMMISSION

SCALE:
1"=300'

FILENAME:
1386

DATE:
7/15/08

BILLERICA 3