



BILLERICA			
MIDDLESEX CANAL PARK			
STATE	FED. AID PROJ. NO.	SHEET NO.	TOTAL SHEETS
MASS		13	50
PROJECT FILE NO. 602946			


TYPICAL SECTIONS AREA 3

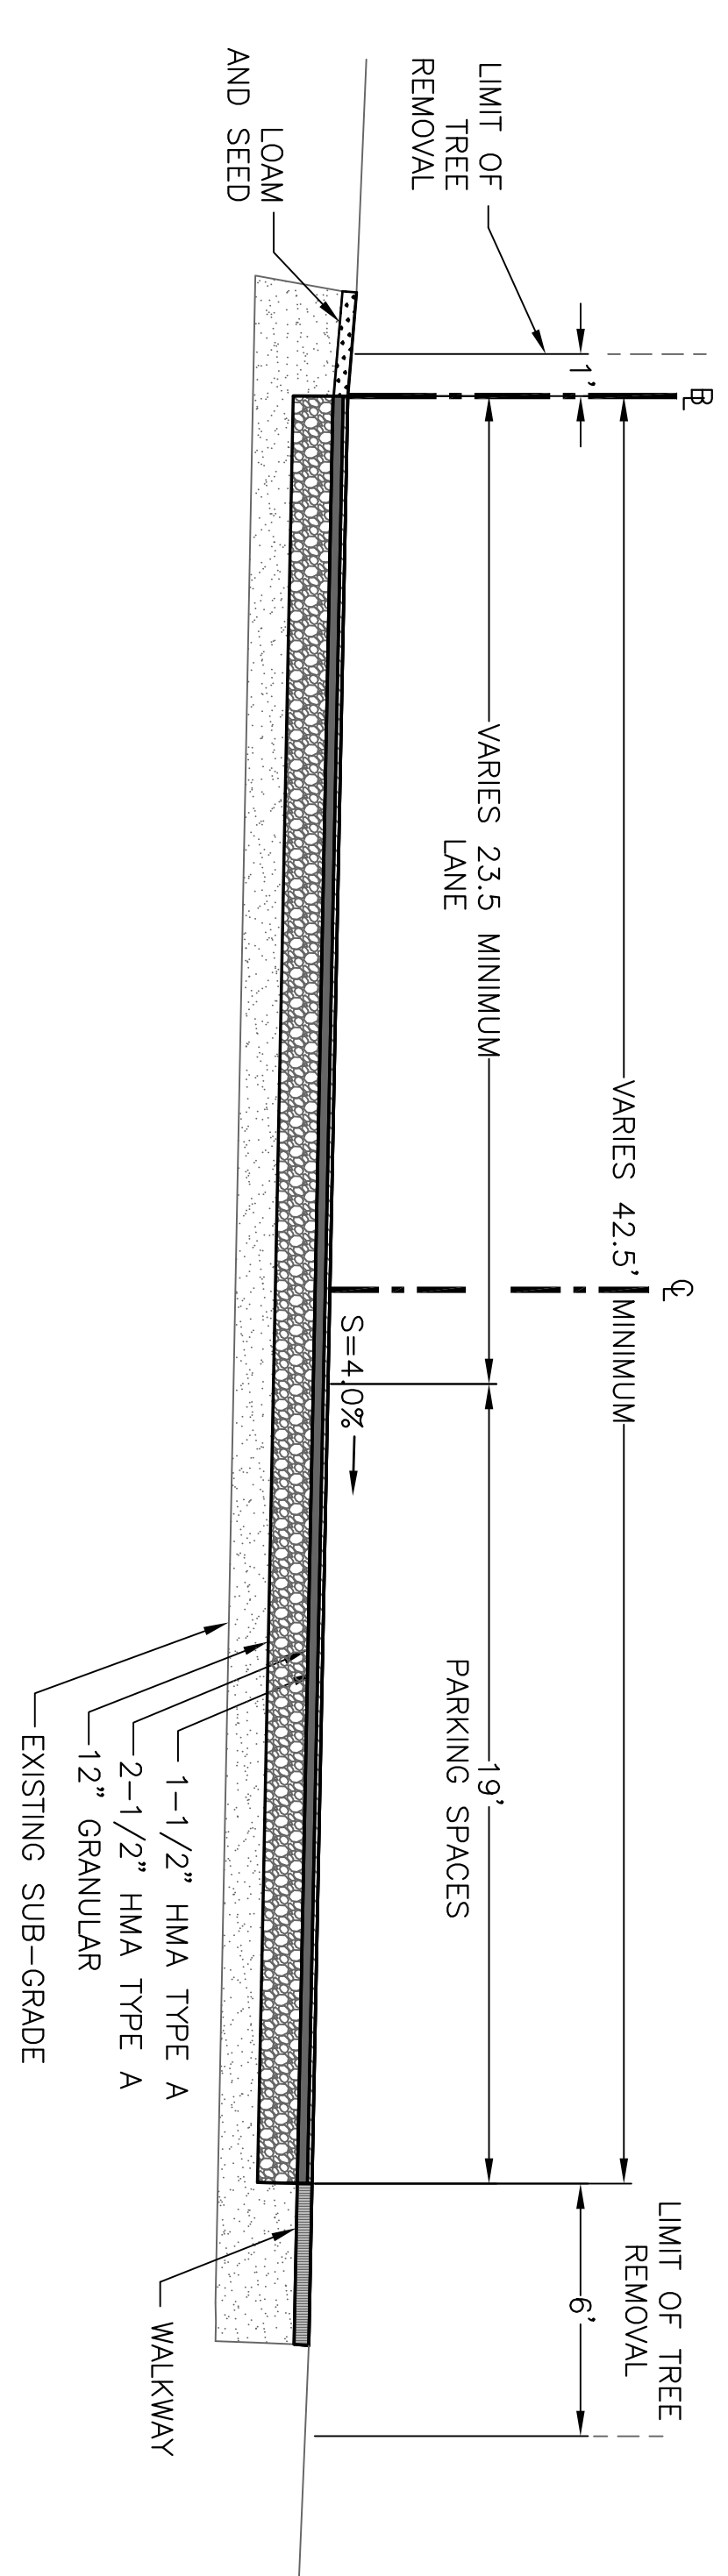


TYPICAL HOT MIXED ASPHALT PARKING AREA
CROSS SECTION STA 116+89 TO 117+82

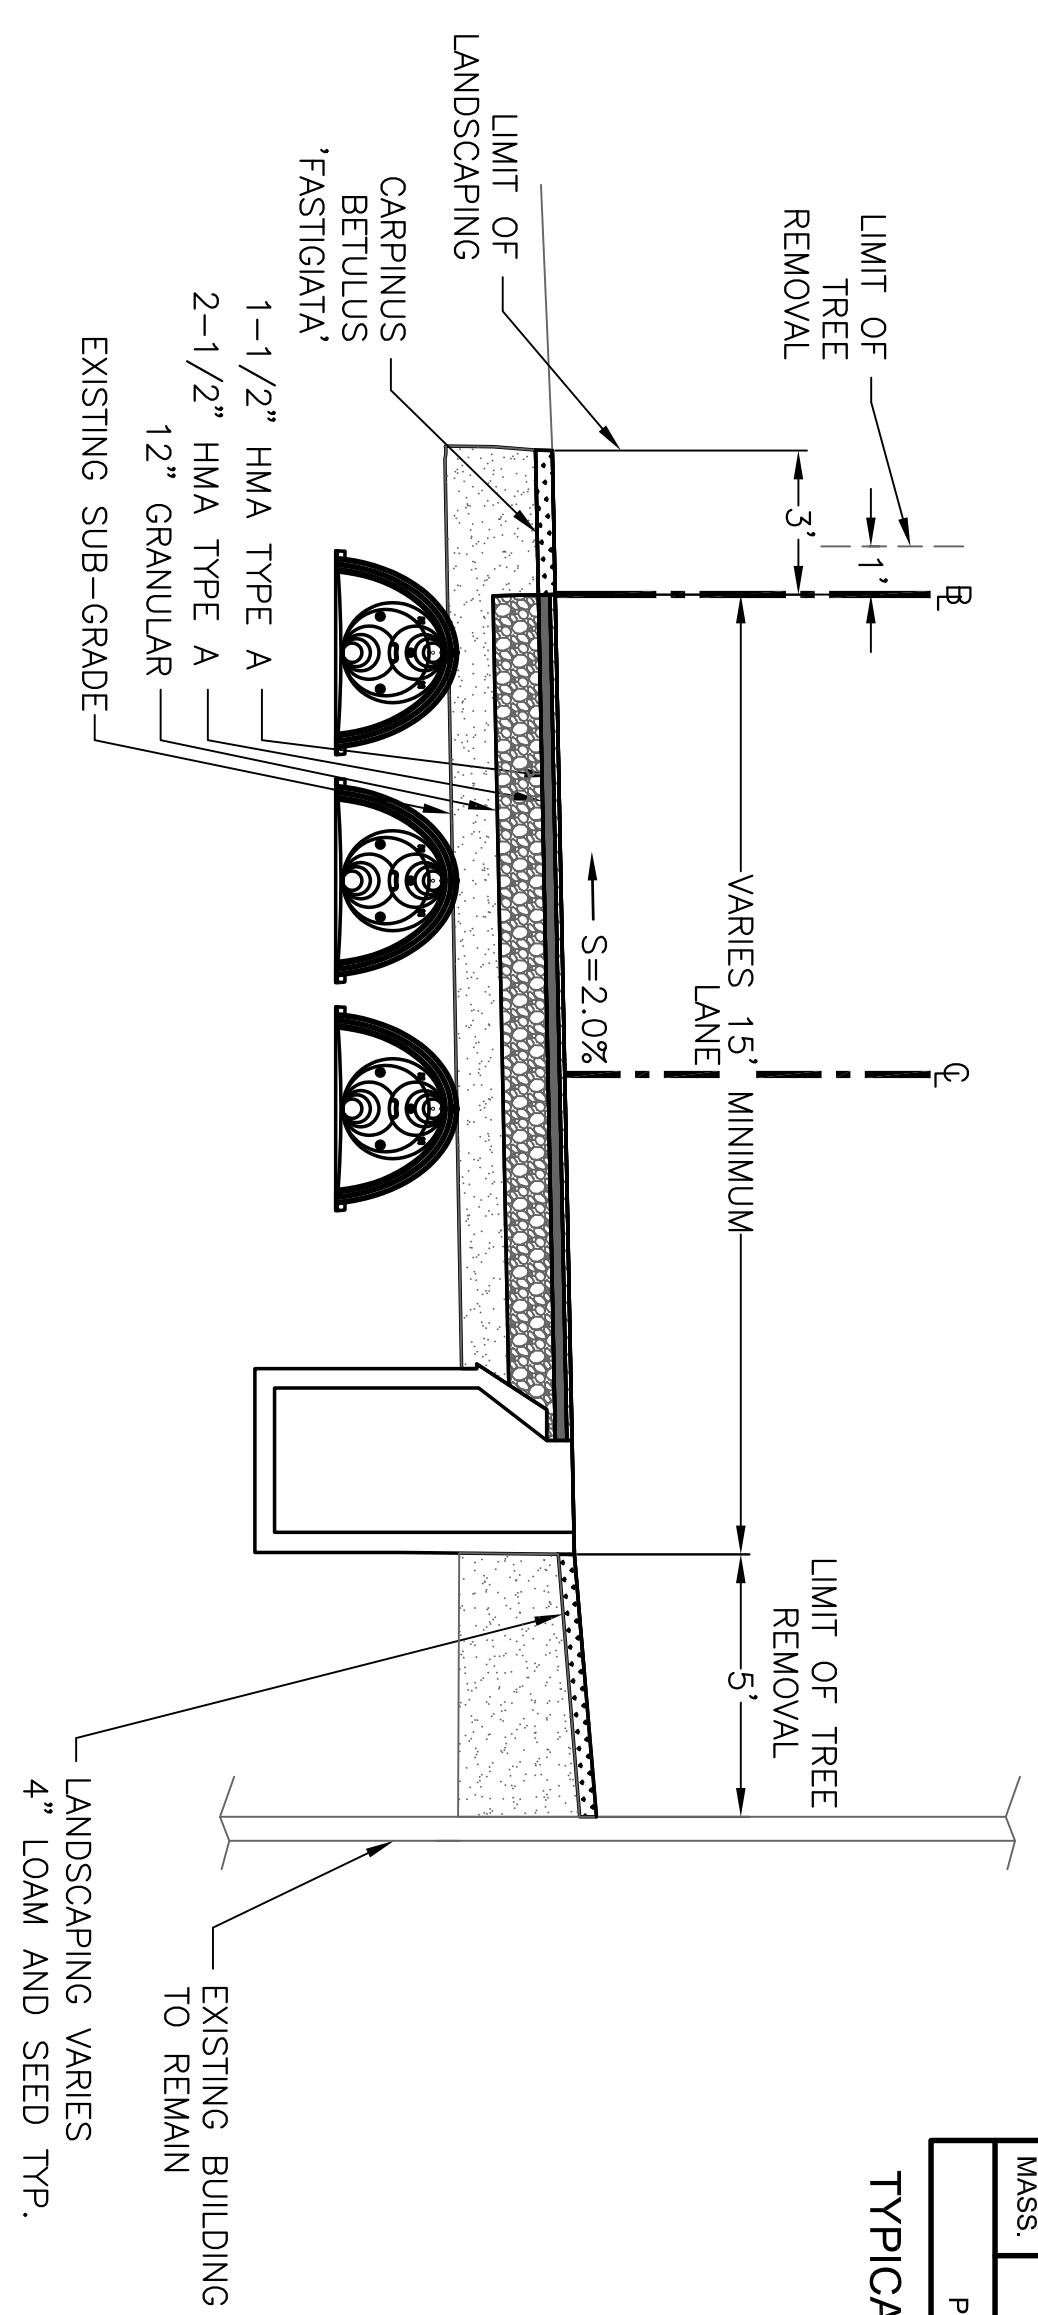

TYPICAL HOT MIXED ASPHALT ACCESS AREA
CROSS SECTION STA 117+82 TO 119+07

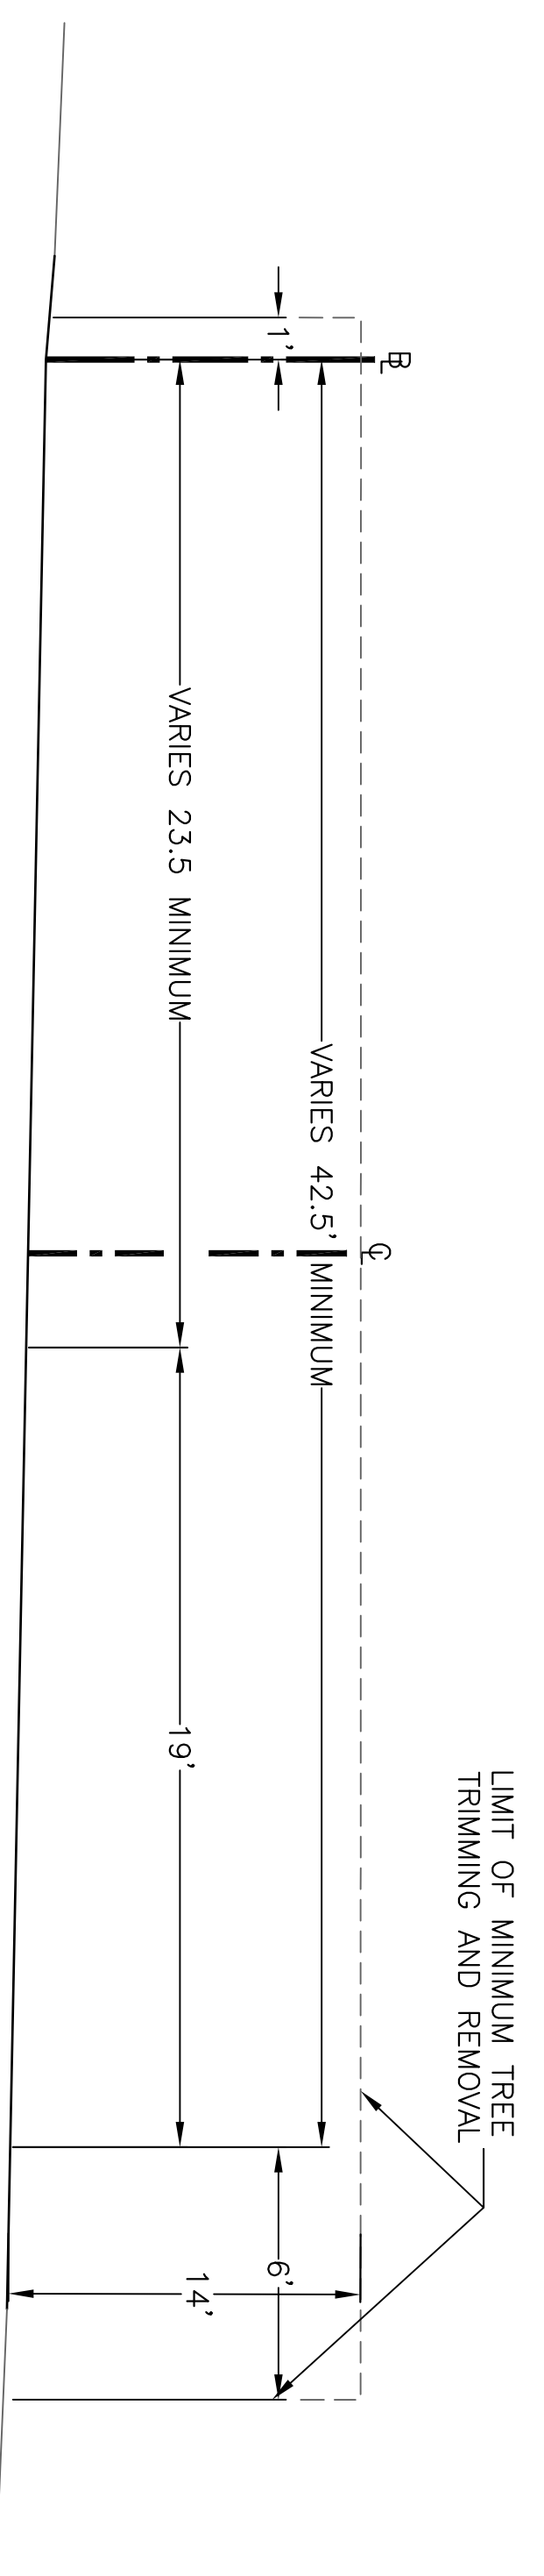

TYPICAL HOT MIXED ASPHALT PARKING AREA
CLEARANCE STA 116+89 TO 117+82

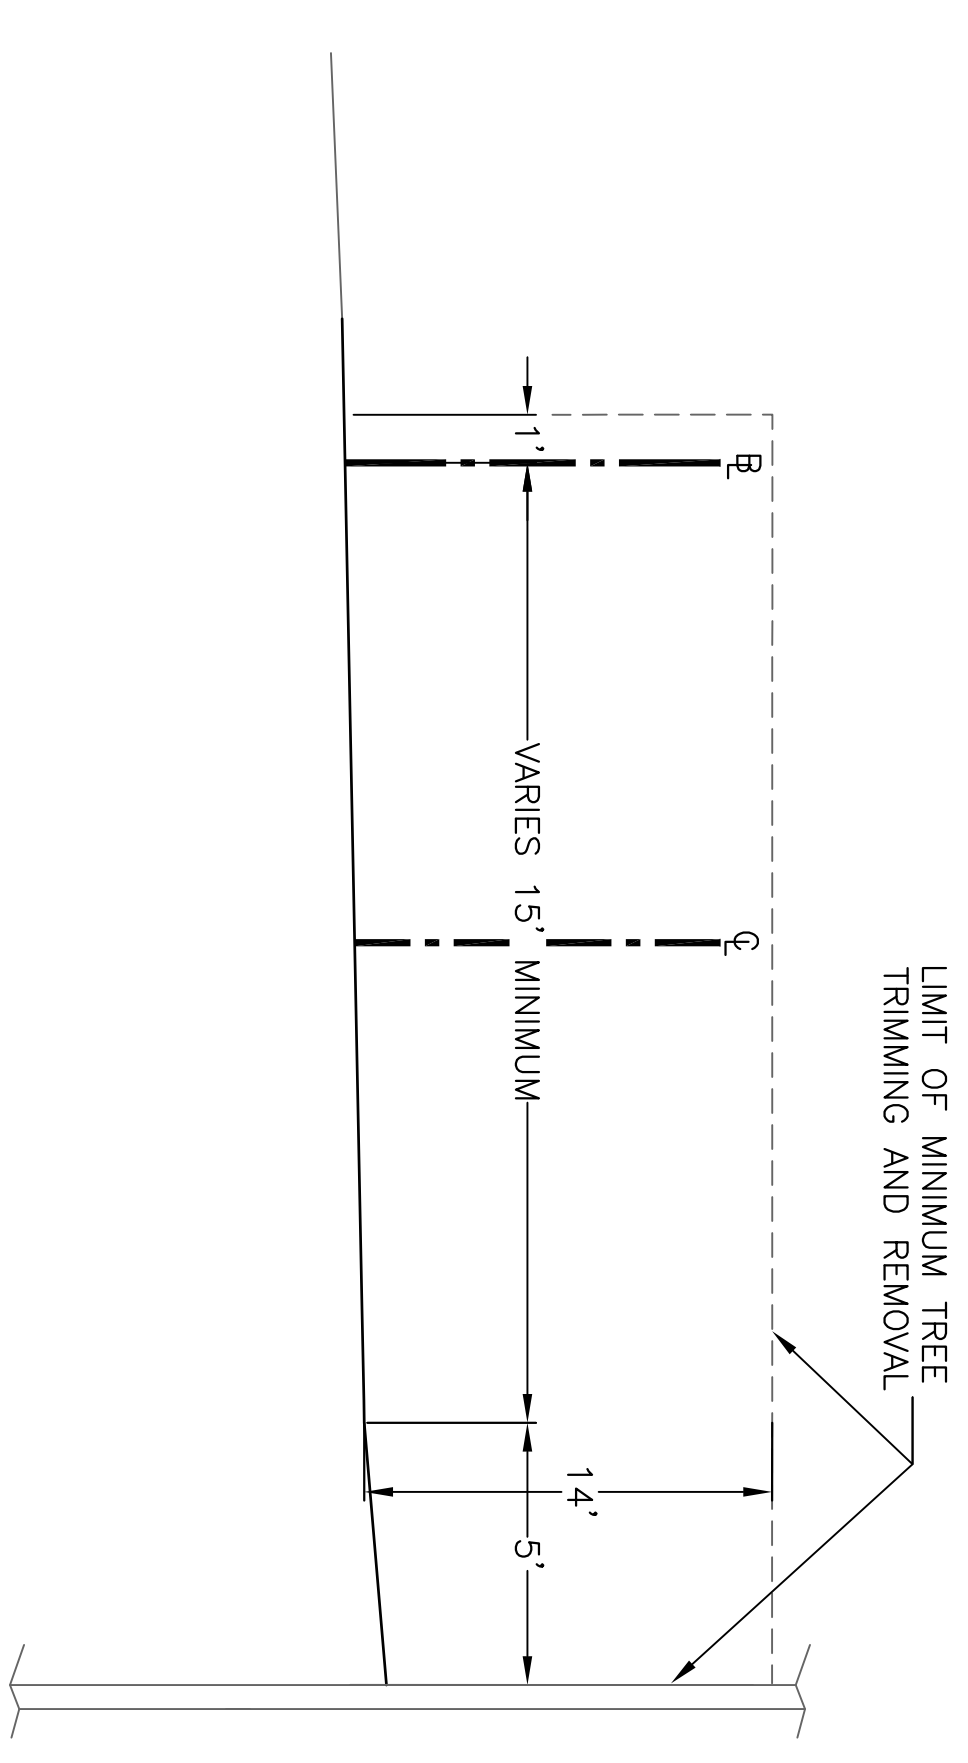

TYPICAL HOT MIXED ASPHALT ACCESS AREA
CLEARANCE STA 117+82 TO 119+07

PAVEMENT NOTES

- FULL-DEPTH HOT MIXED ASPHALT PARKING AREA AND ACCESS AREA SECTIONS:
- SURFACE COURSE: 1-1/2" HMA TYPE A OVER
- INTERMEDIATE COURSE: 2-1/2" HMA TYPE A OVER
- BASE COURSE: 12" GRANULAR