




BILLERICA			
MIDDLESEX CANAL PARK			
STATE	FED. AID PROJ. NO.	SHEET TOTAL	
MASS		NO. SHEETS	3
			50
PROJECT FILE NO. 602946			

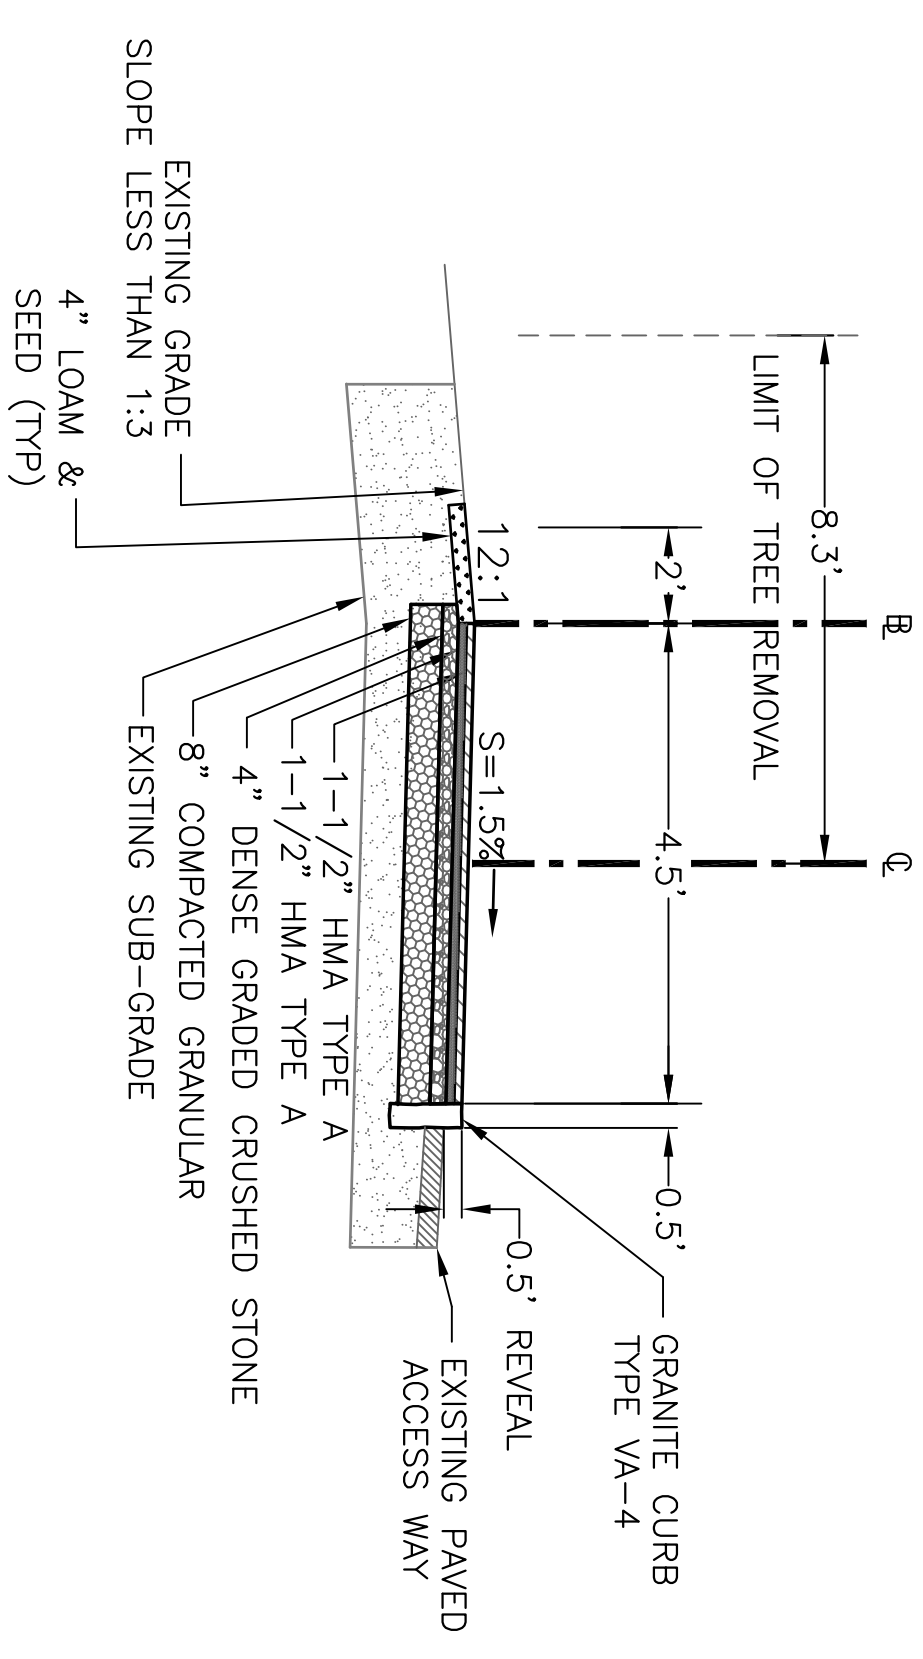


TYPICAL HOT MIXED ASPHALT SIDEWALK
CROSS SECTION STA 0+00 TO 0+96

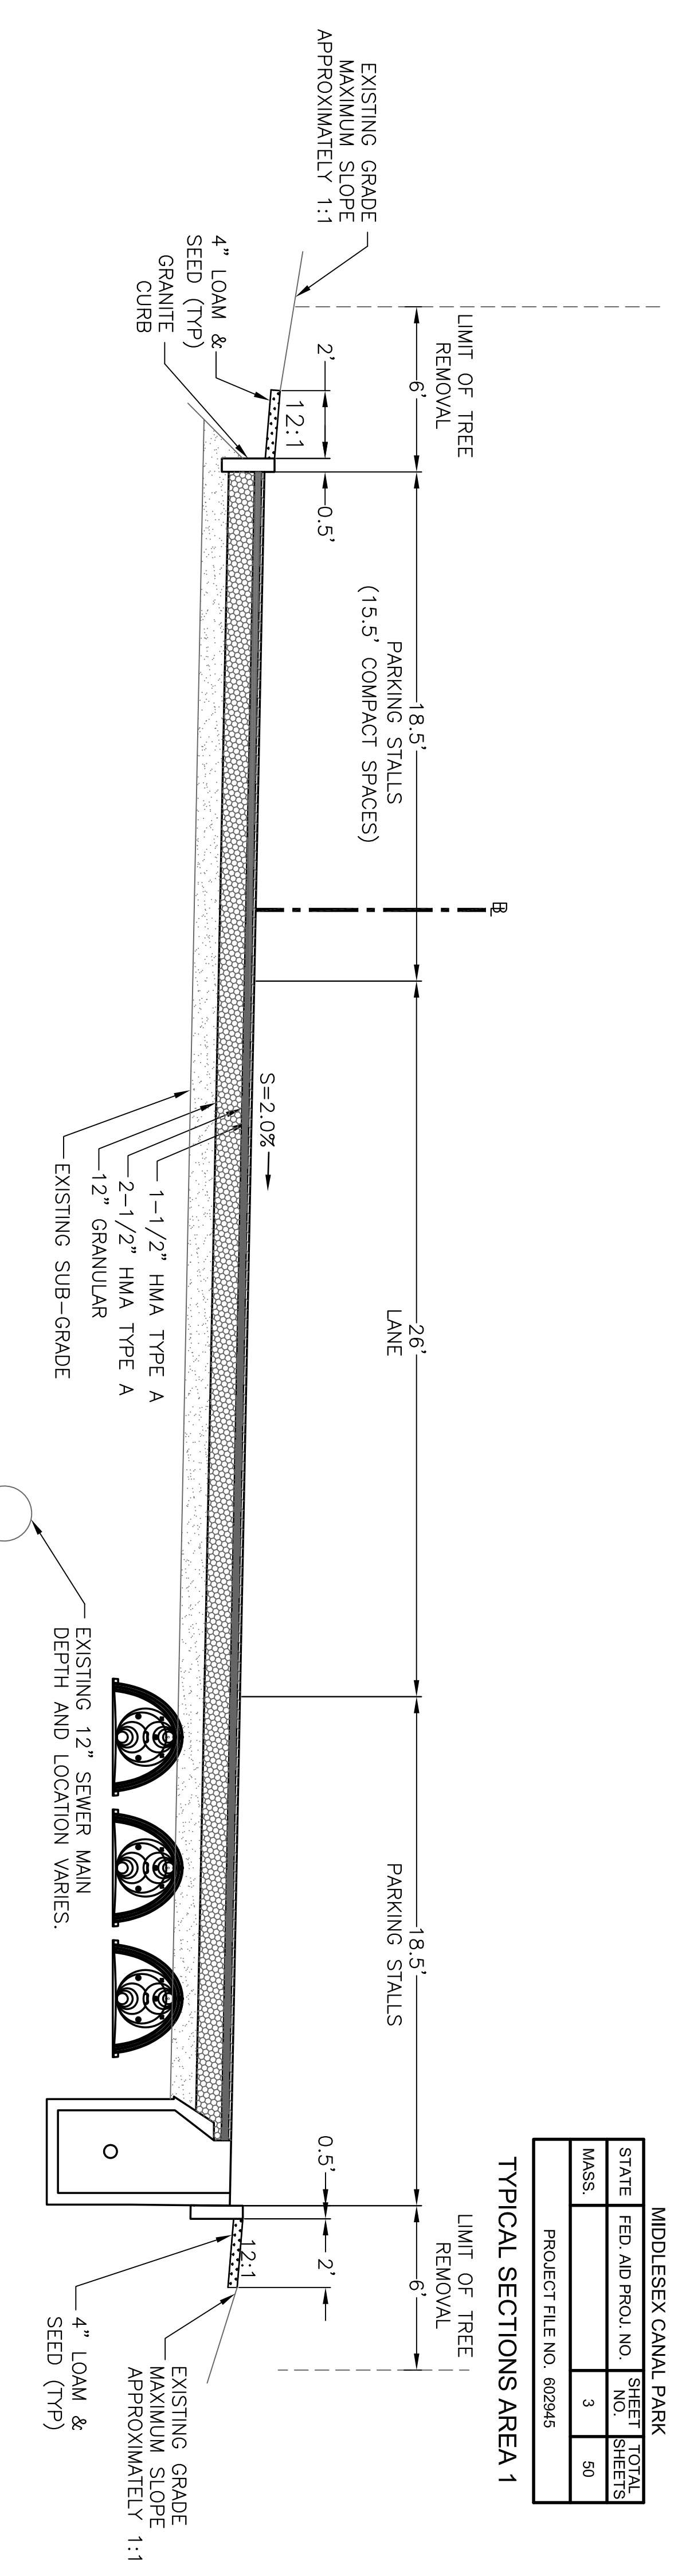

TYPICAL HOT MIXED ASPHALT PARKING AREA
CROSS SECTION STA 26+52 TO 49+21

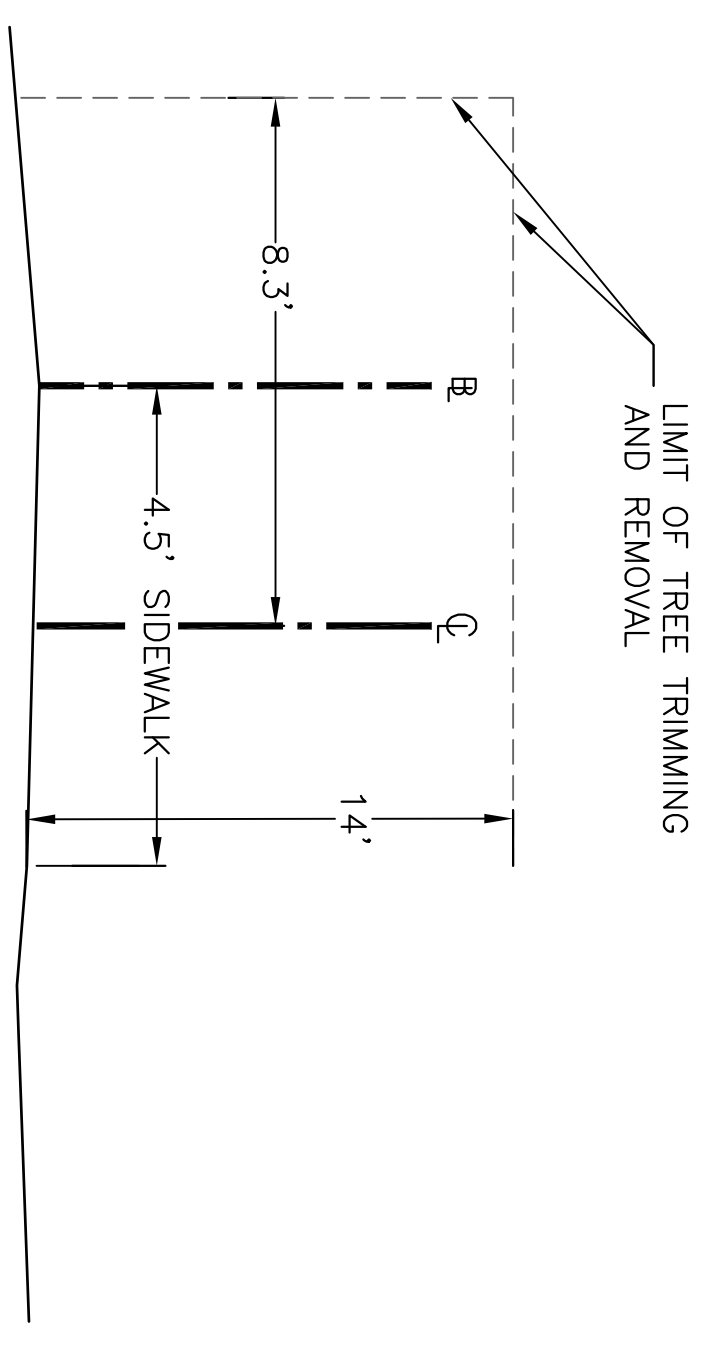

TYPICAL HOT MIXED ASPHALT SIDEWALK
CLEARANCE STA 0+00 TO 0+96

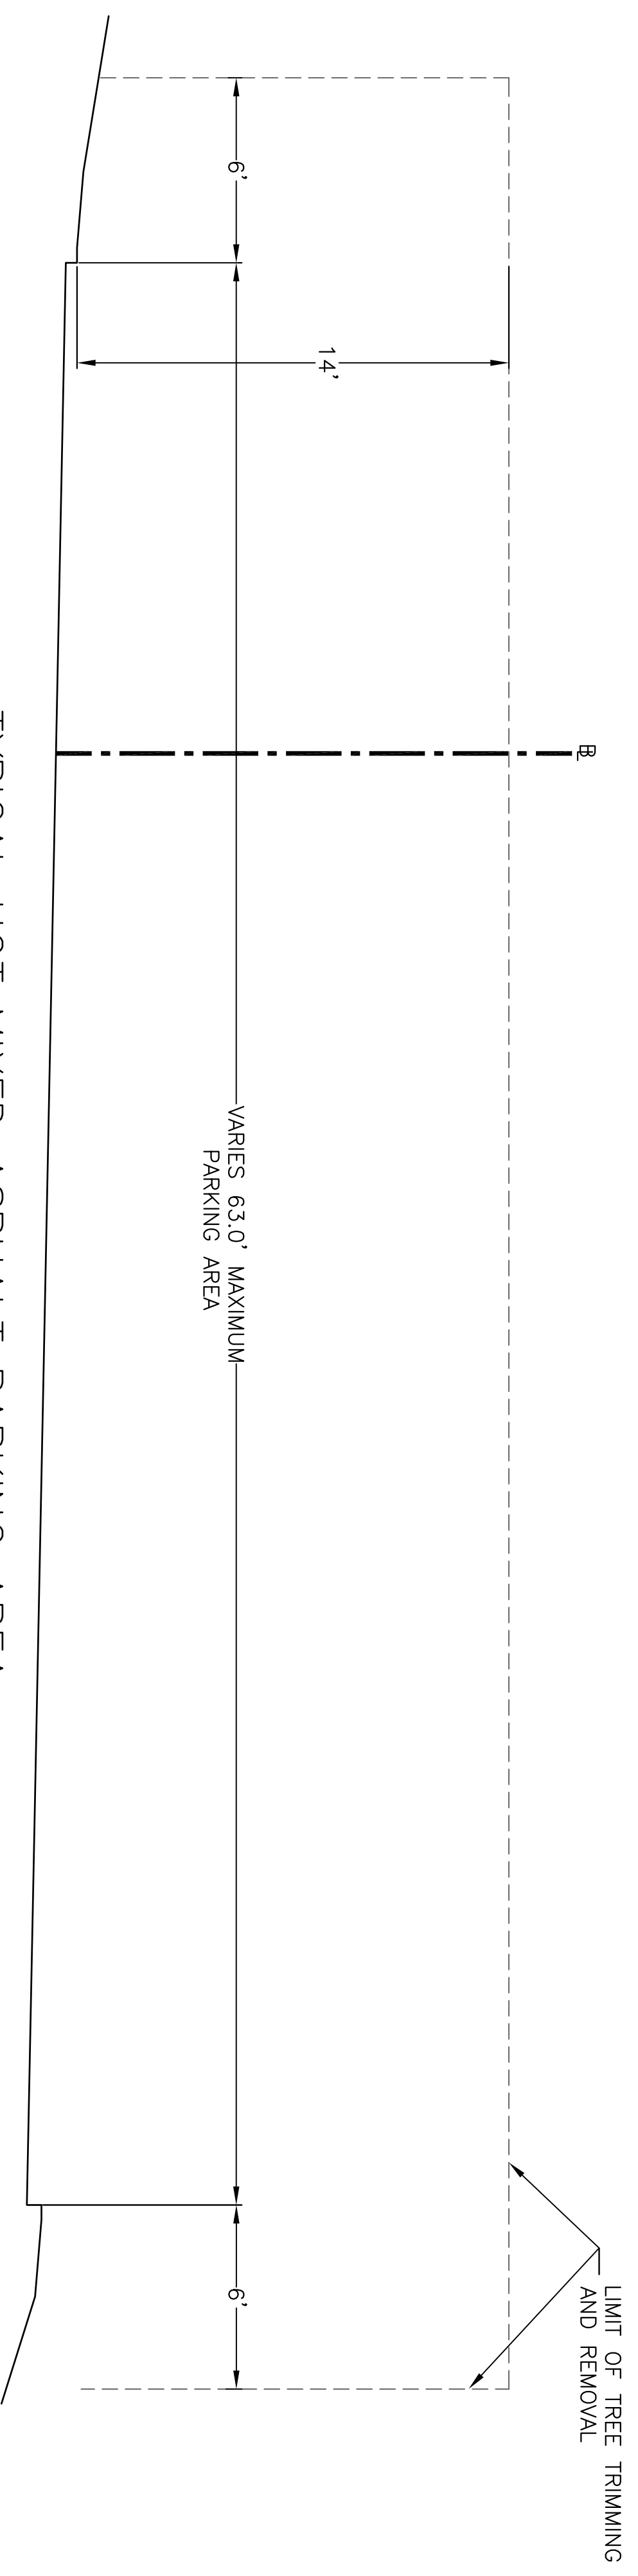

TYPICAL HOT MIXED ASPHALT PARKING AREA
CLEARANCE STA 26+52 TO 49+21

PAVEMENT NOTES

- FULL-DEPTH HOT MIXED ASPHALT SIDEWALK SECTIONS:
SURFACE COURSE: 1-1/2" HMA TYPE A OVER 1-1/2" HMA
INTERMEDIATE COURSE: TYPE A OVER
BASE COURSE: 4" DENSE GRADED CRUSHED STONE OVER
8" COMPACTED GRANULAR
- FULL-DEPTH HOT MIXED ASPHALT PARKING AREA SECTIONS:
SURFACE COURSE: 1-1/2" HMA TYPE A OVER
INTERMEDIATE COURSE: 2-1/2" HMA TYPE A OVER
BASE COURSE: 12" GRANULAR