


BILLERICA			
MIDDLESEX CANAL PARK			
STATE	FED. AID PROJ. NO.	SHEET TOTAL	
MASS.		NO.	50
PROJECT FILE NO. 602945		SHEET NO.	30

CONSTRUCTION DETAILS AREA 1

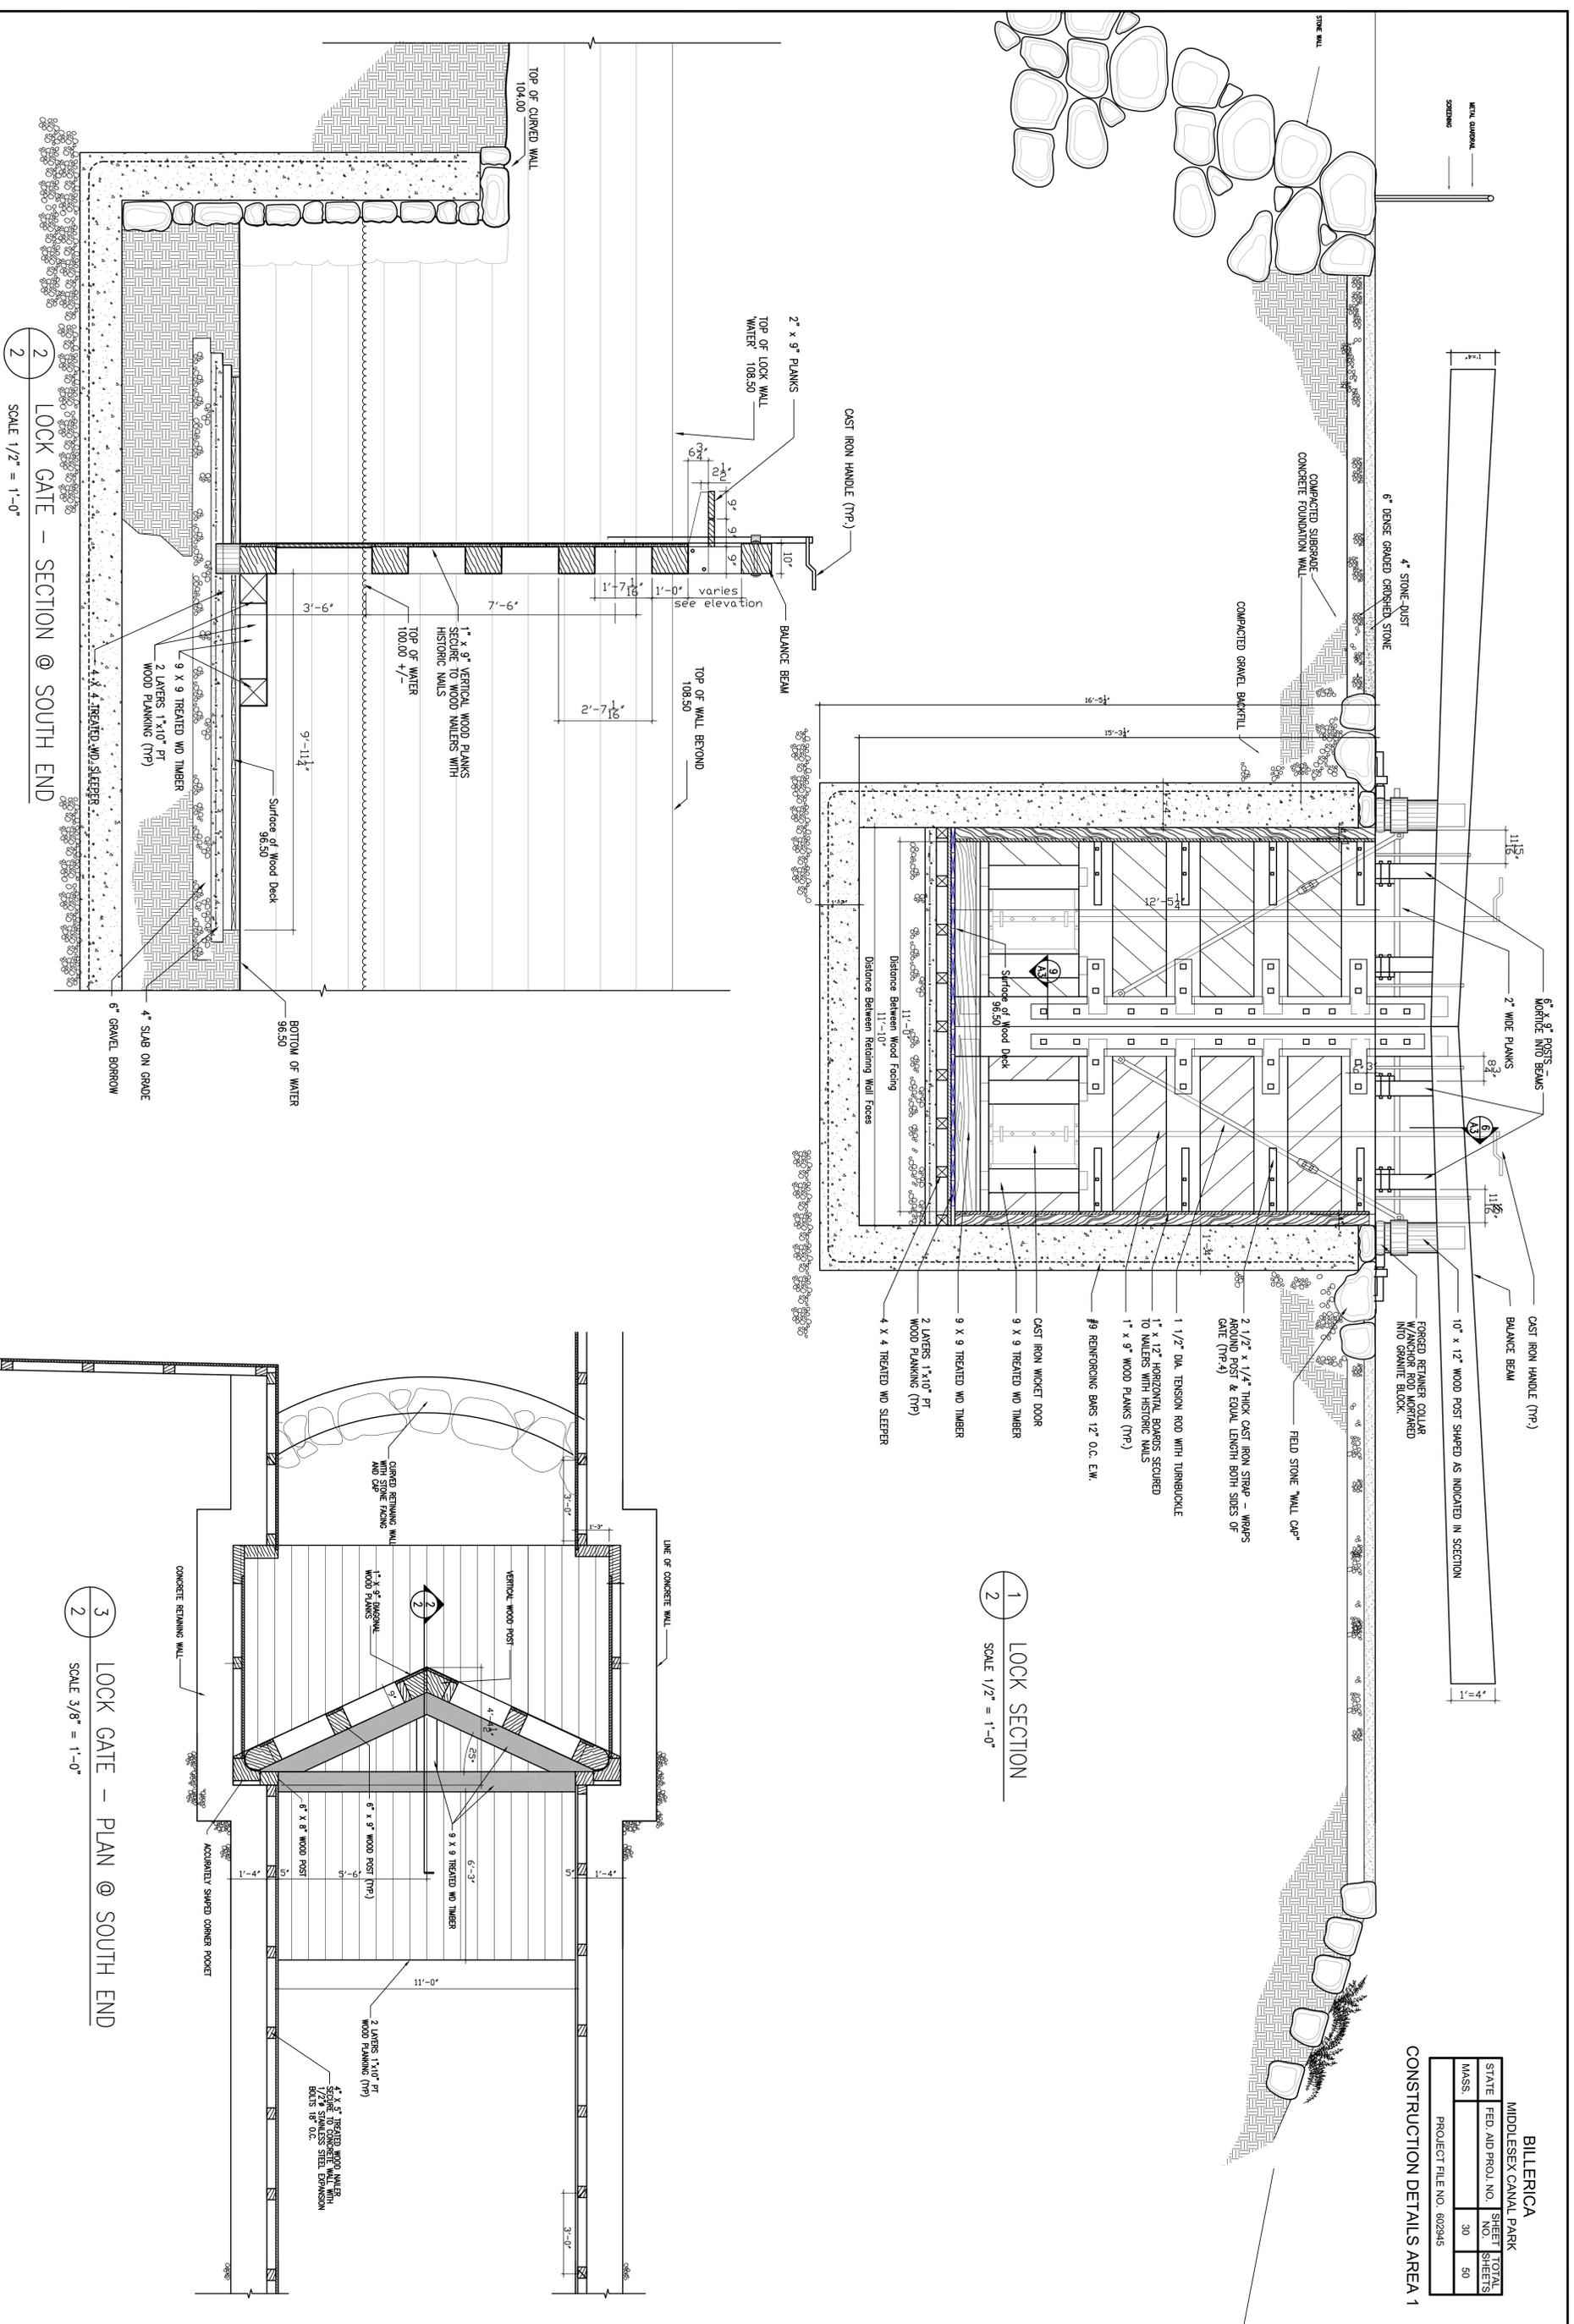

1 LOCK SECTION  
SCALE 1/2" = 1'-0"

3 LOCK GATE - PLAN @ SOUTH END  
SCALE 3/8" = 1'-0"

2 LOCK GATE - SECTION @ SOUTH END  
SCALE 1/2" = 1'-0"