



BILLERICA			
MIDDLESEX CANAL PARK			
STATE	FED AID PROJ. NO.	SHEET TOTAL	
MASS.		NO.	50
PROJECT FILE NO. 602945			

CONSTRUCTION DETAILS AREA 1

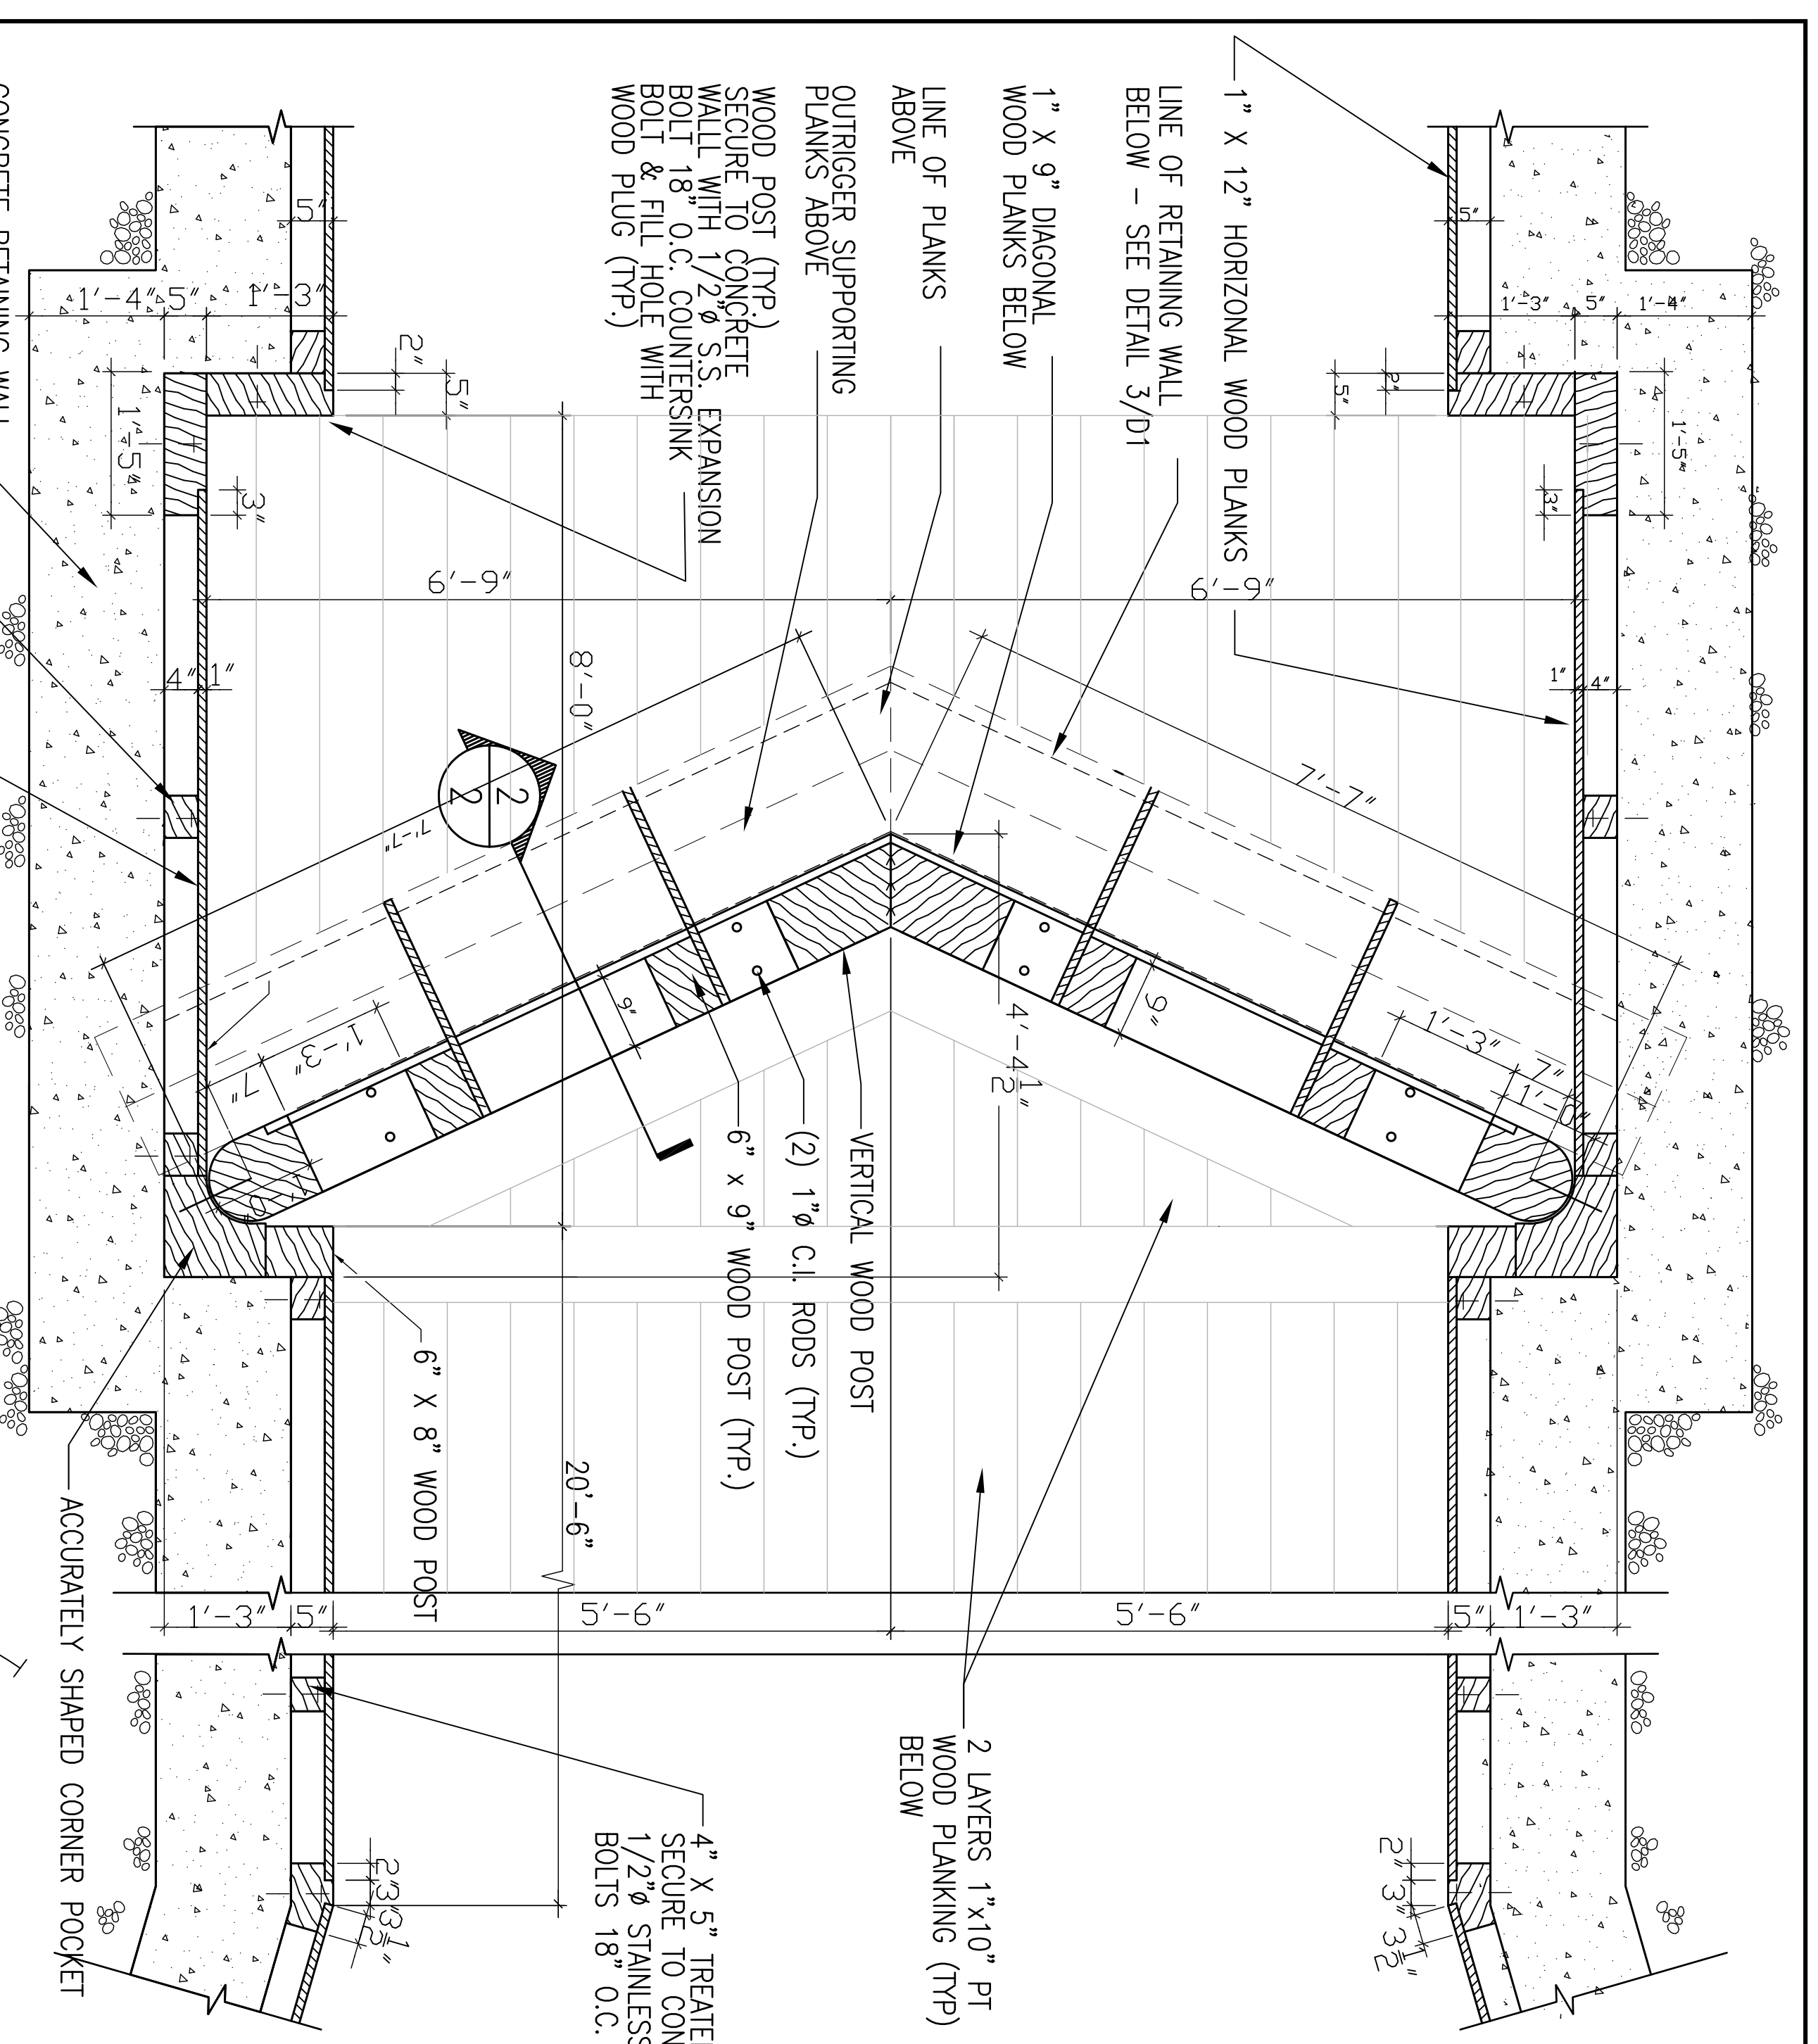


1
SCALE 3/4" = 1'-0"


3
SCALE 1" = 10'-0"

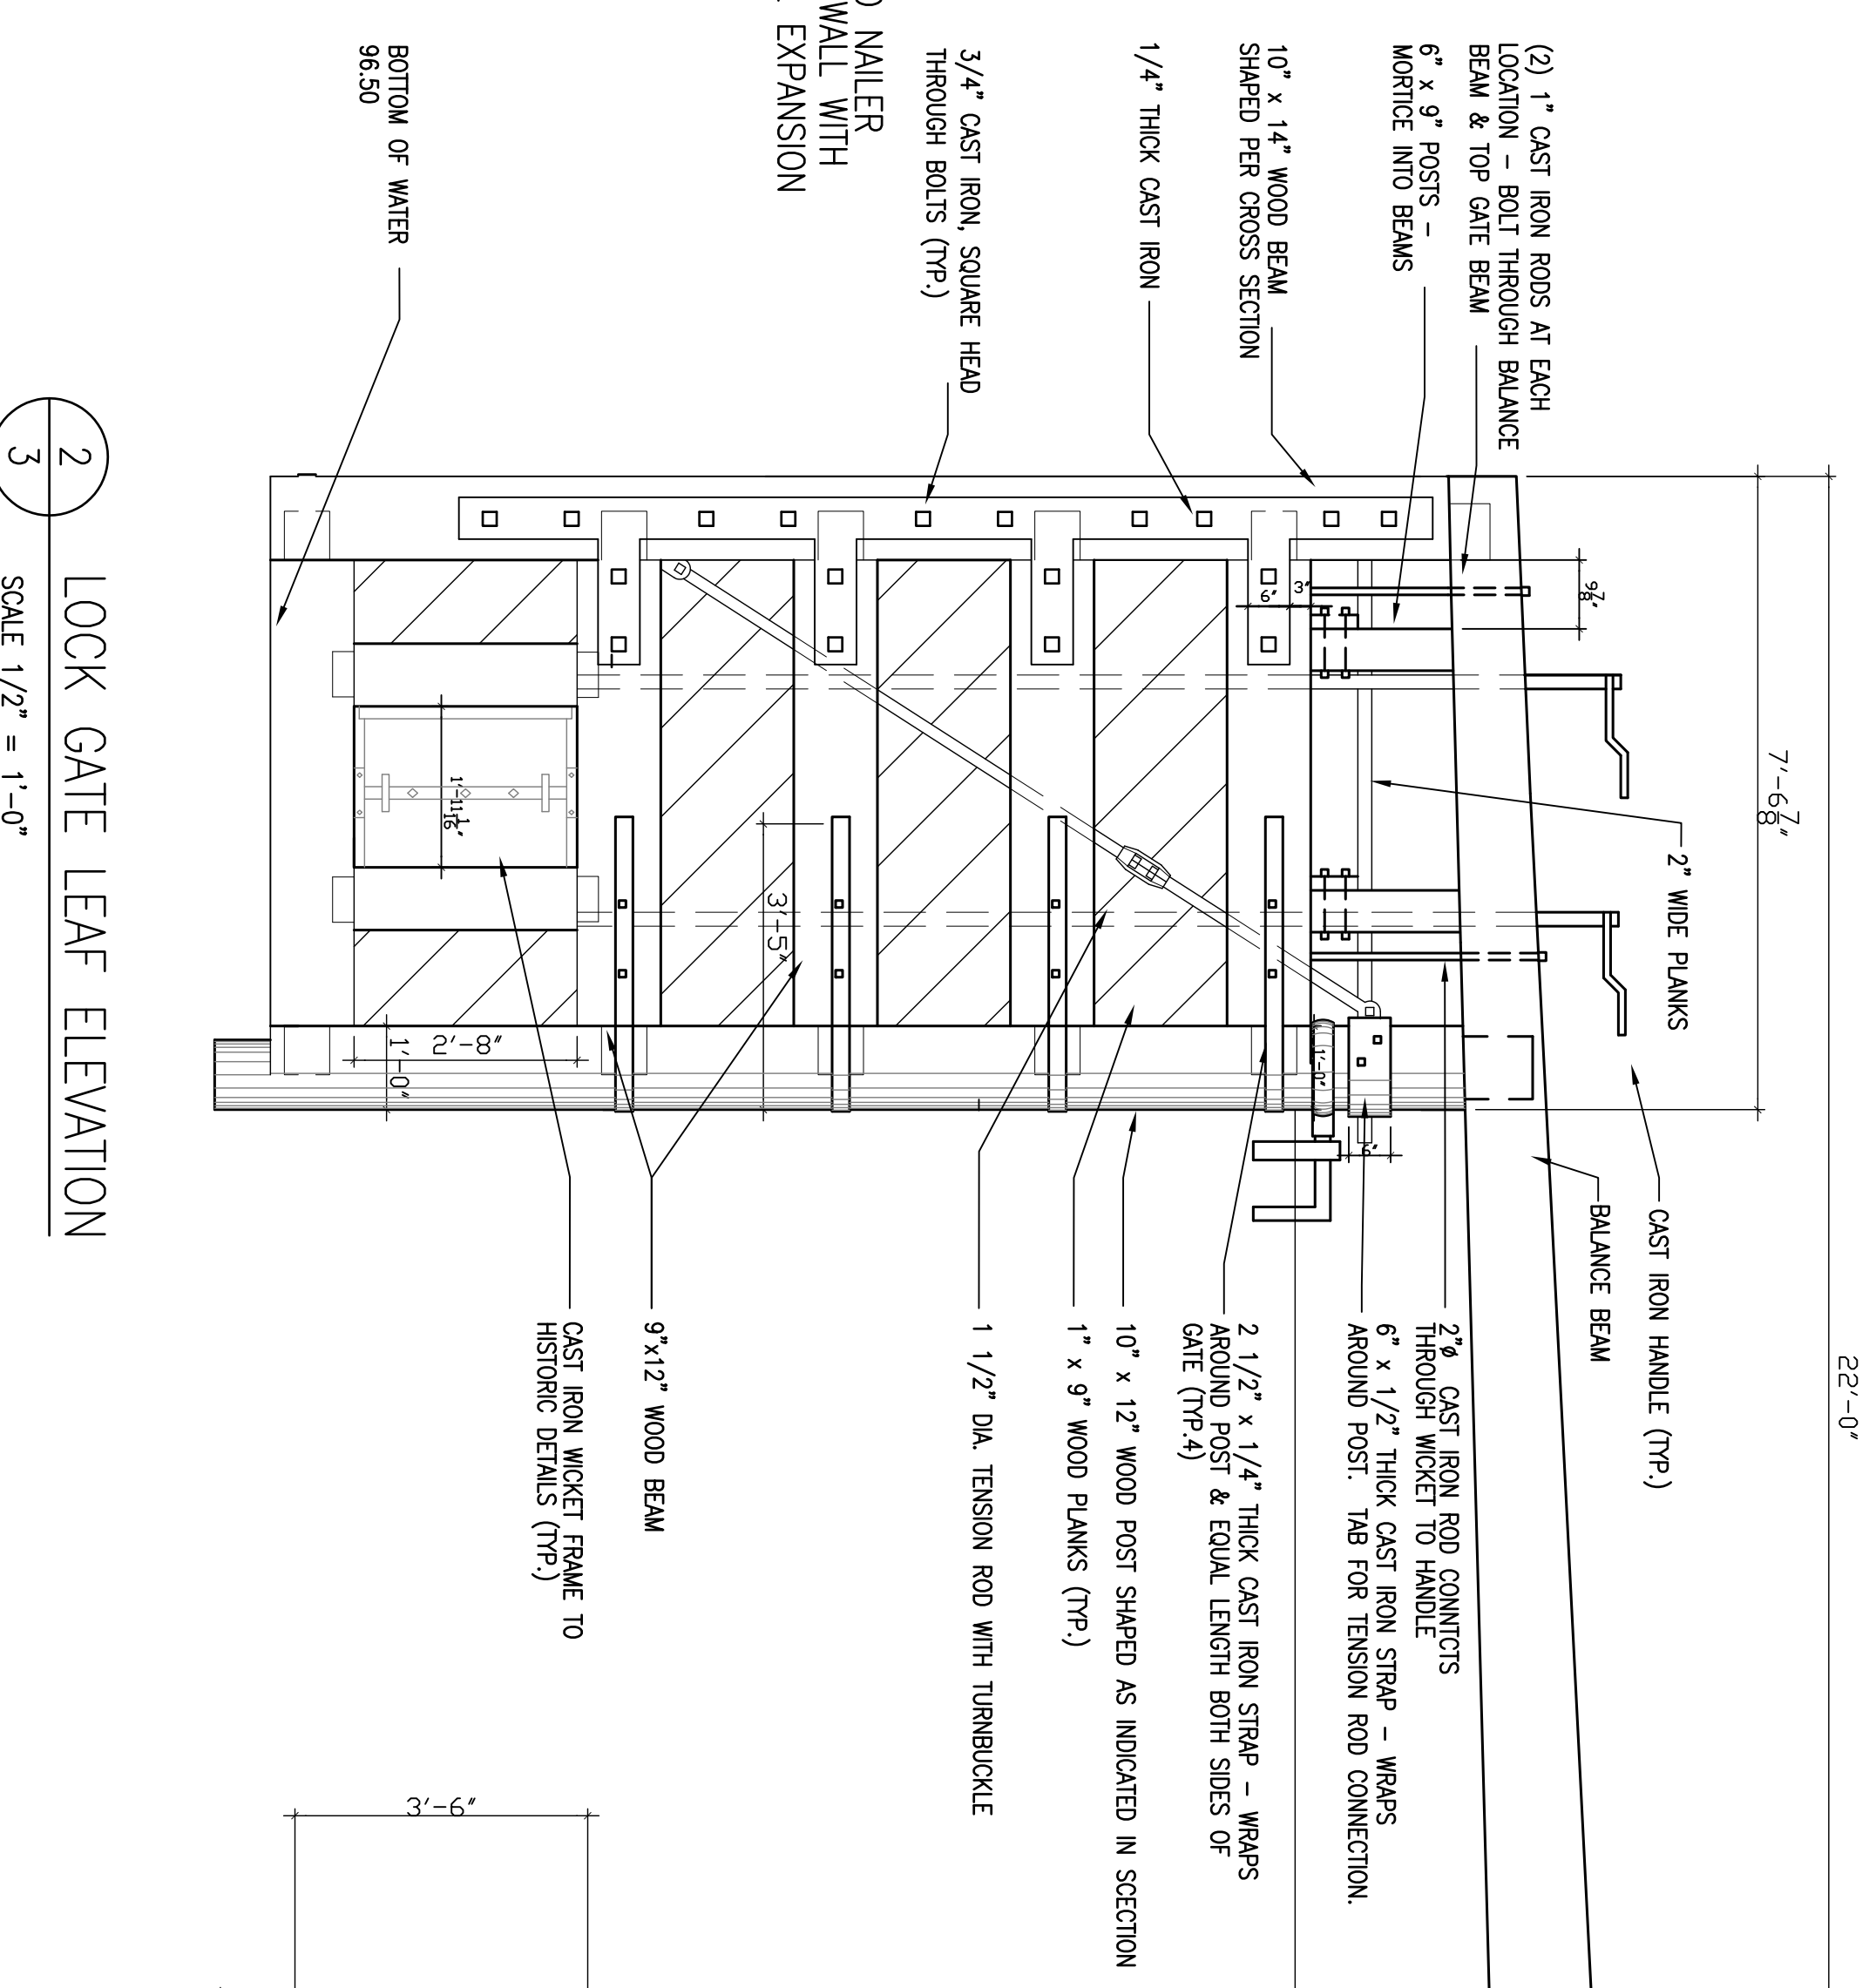

2
SCALE 1/2" = 1'-0"

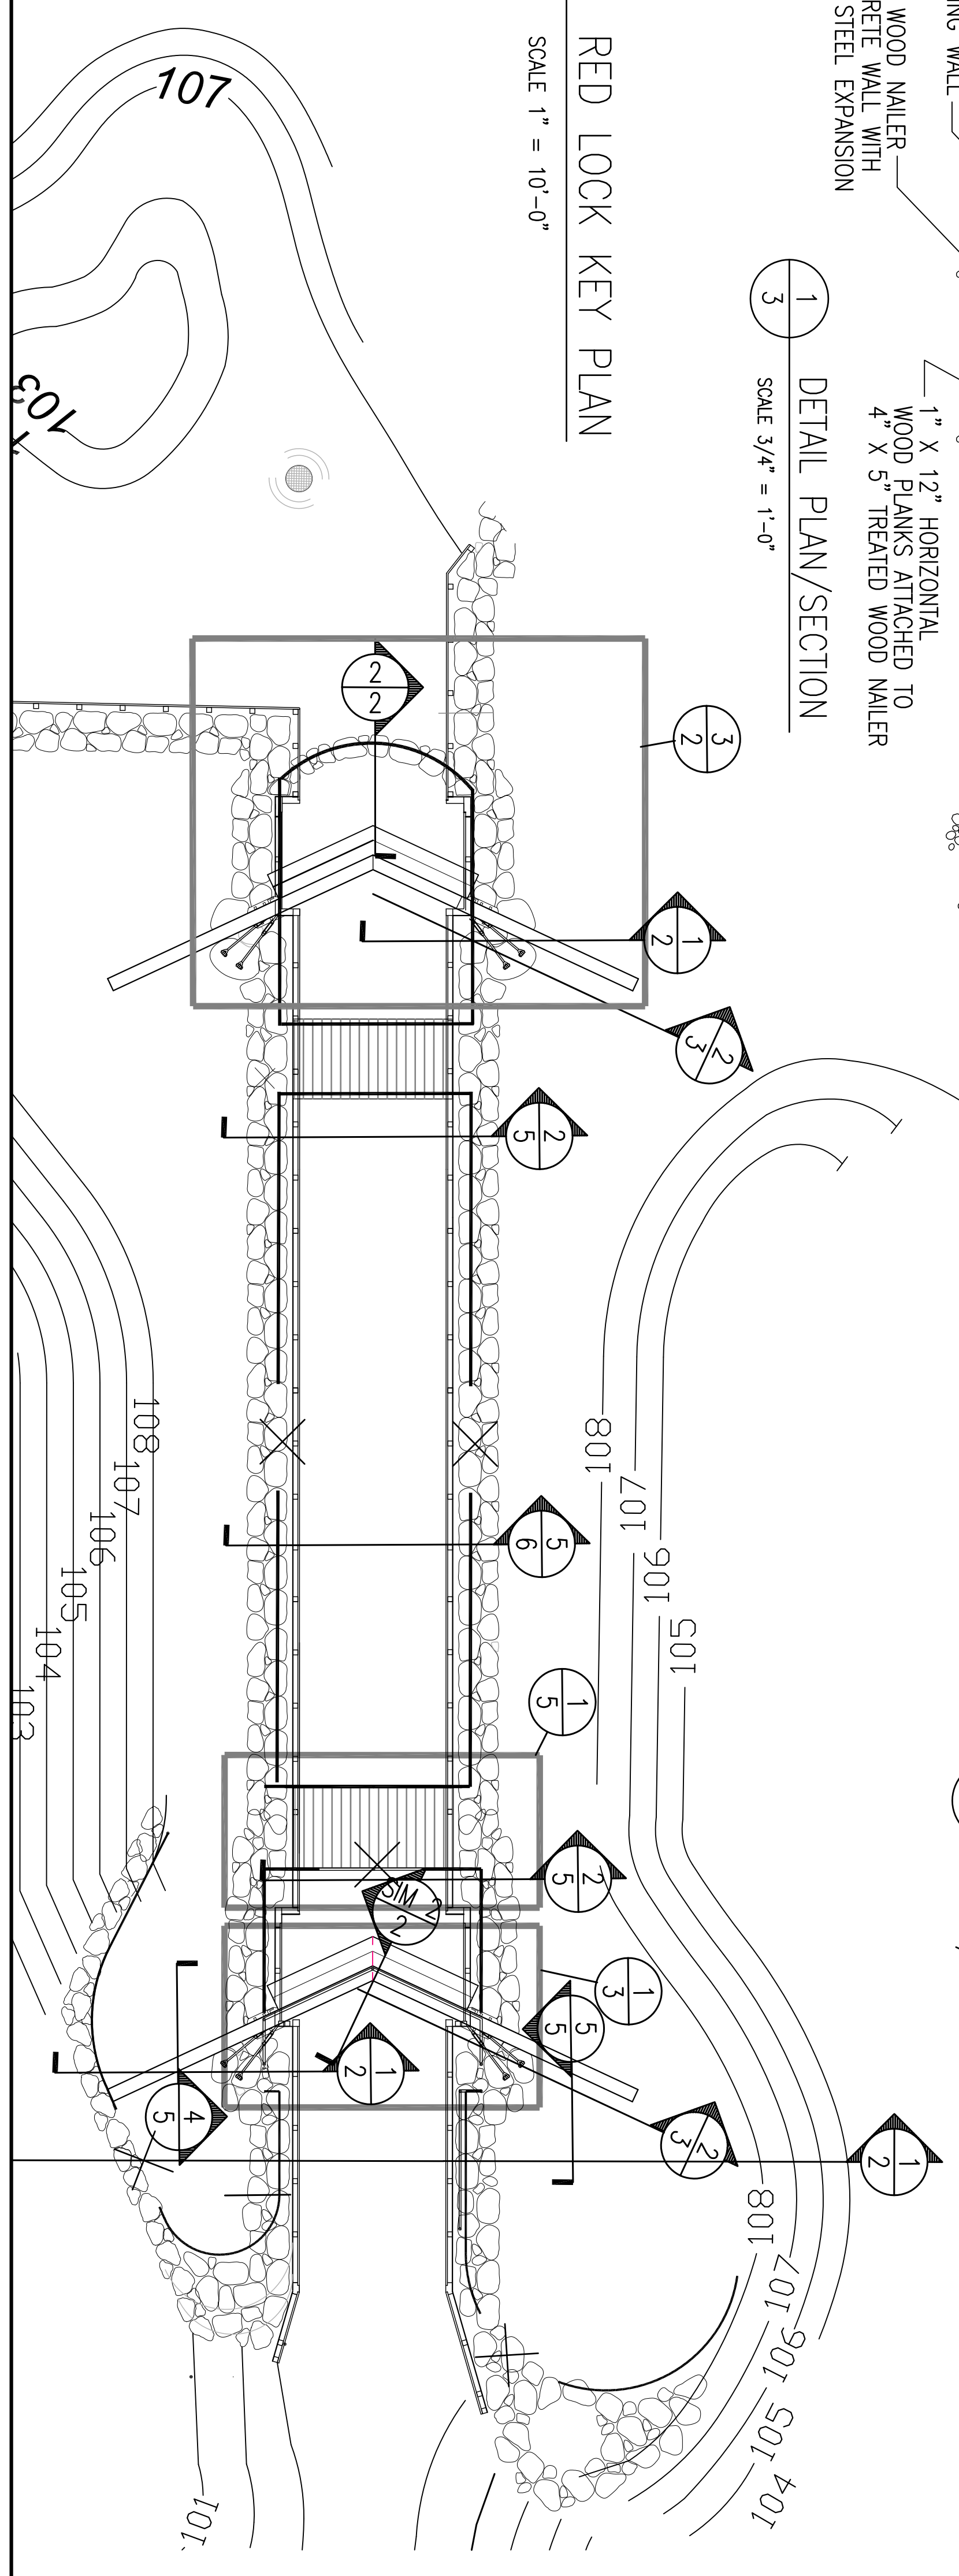

3
SCALE 1" = 10'-0"

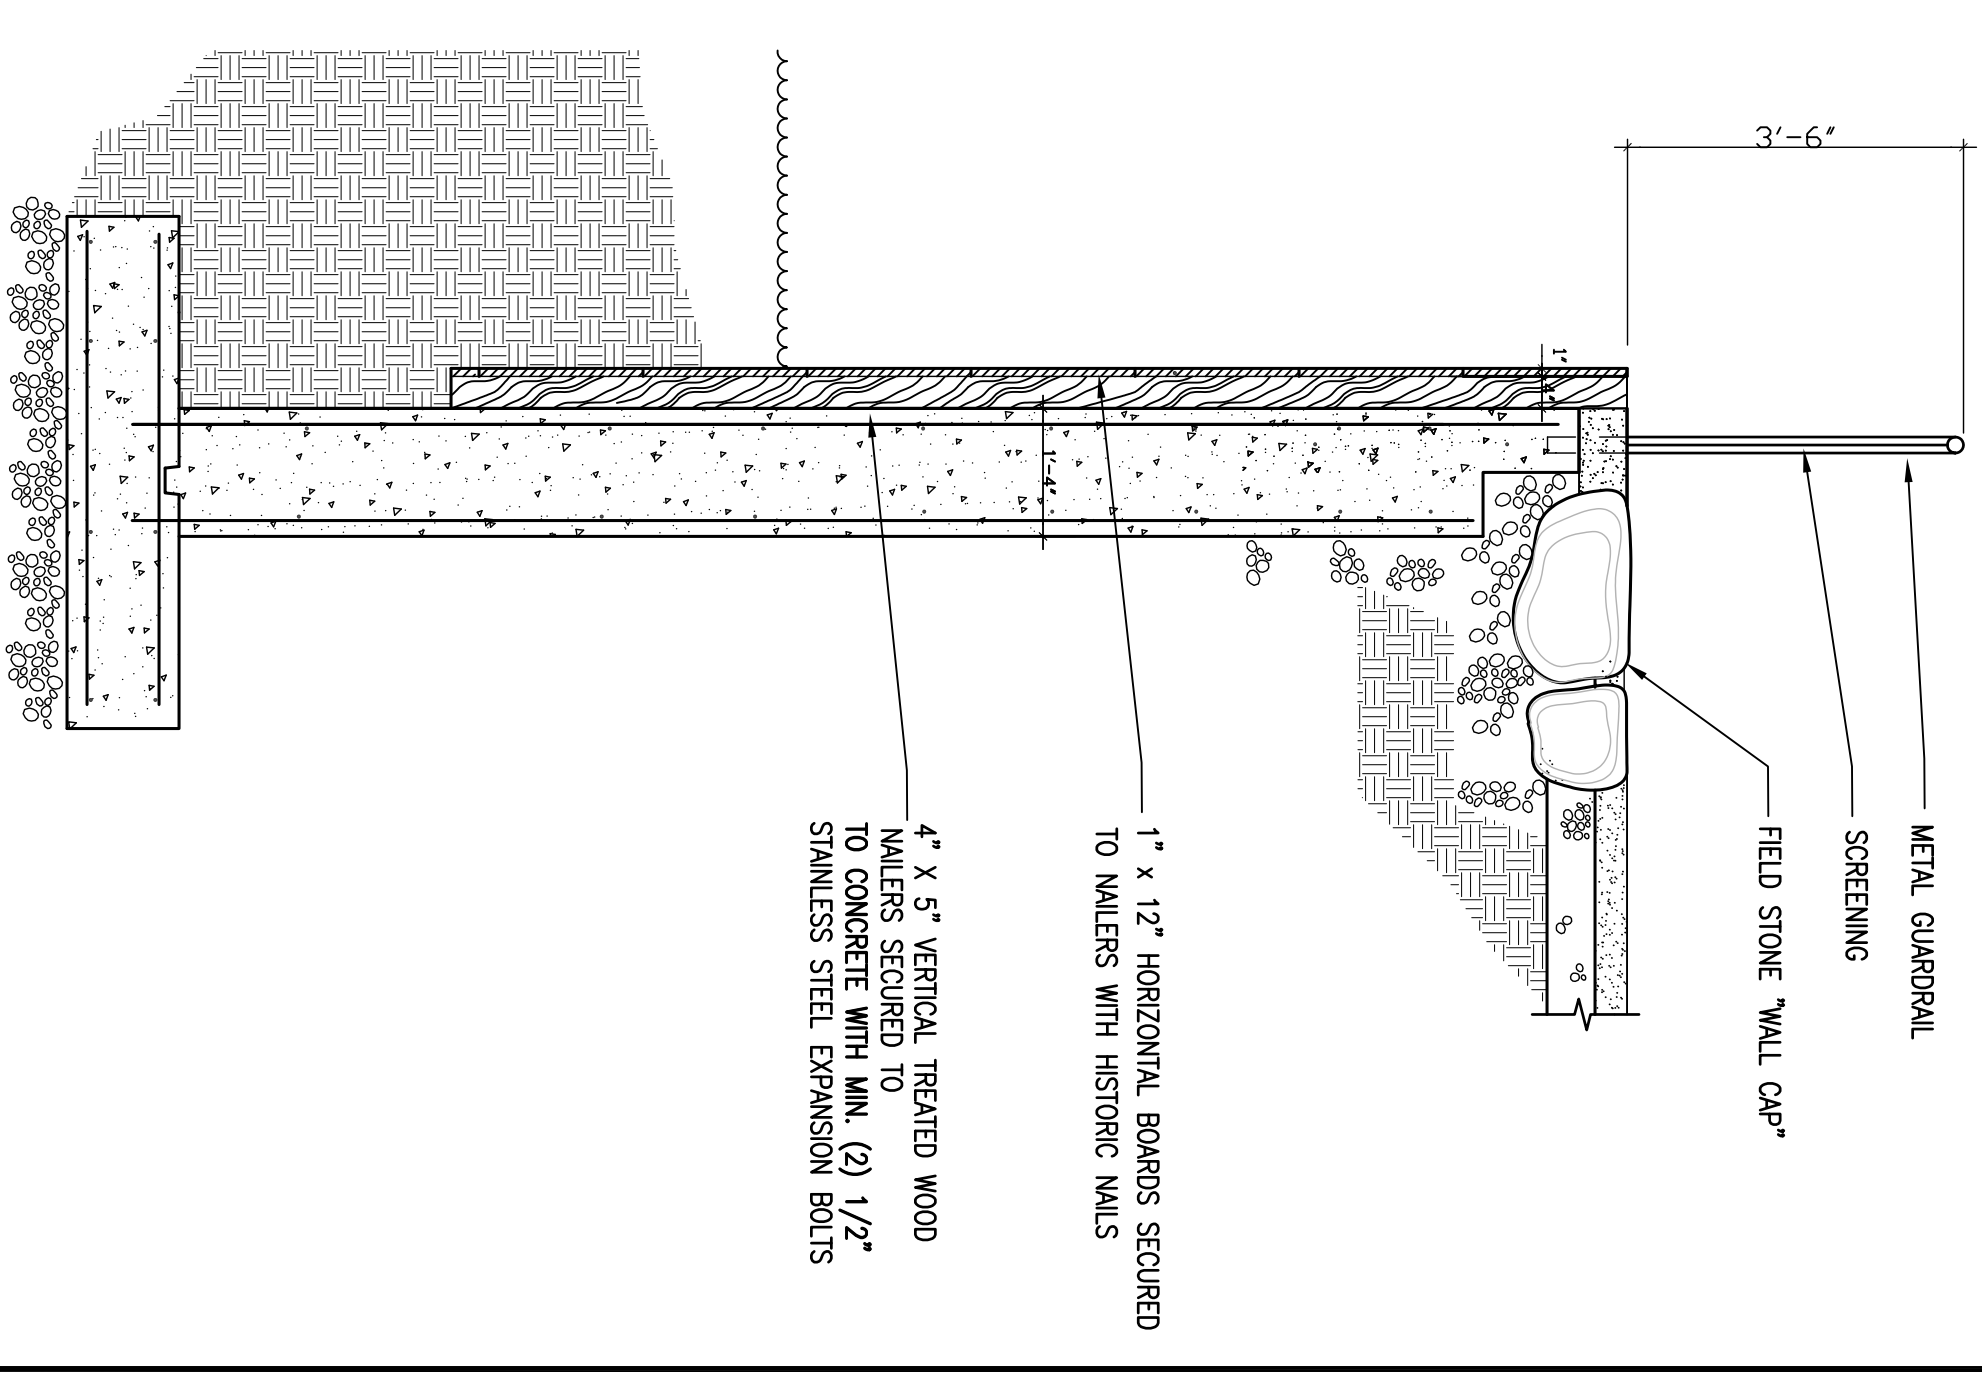

4
SCALE 1/2" = 1'-0"