



| | | | |
|-------------------------|-------------------|-------------|----|
| BILLERICA | | | |
| MIDDLESEX CANAL PARK | | | |
| STATE | FED AID PROJ. NO. | SHEET TOTAL | |
| MASS. | | NO. | 50 |
| PROJECT FILE NO. 602945 | | SHEET NO. | 32 |


CONSTRUCTION DETAILS AREA 1

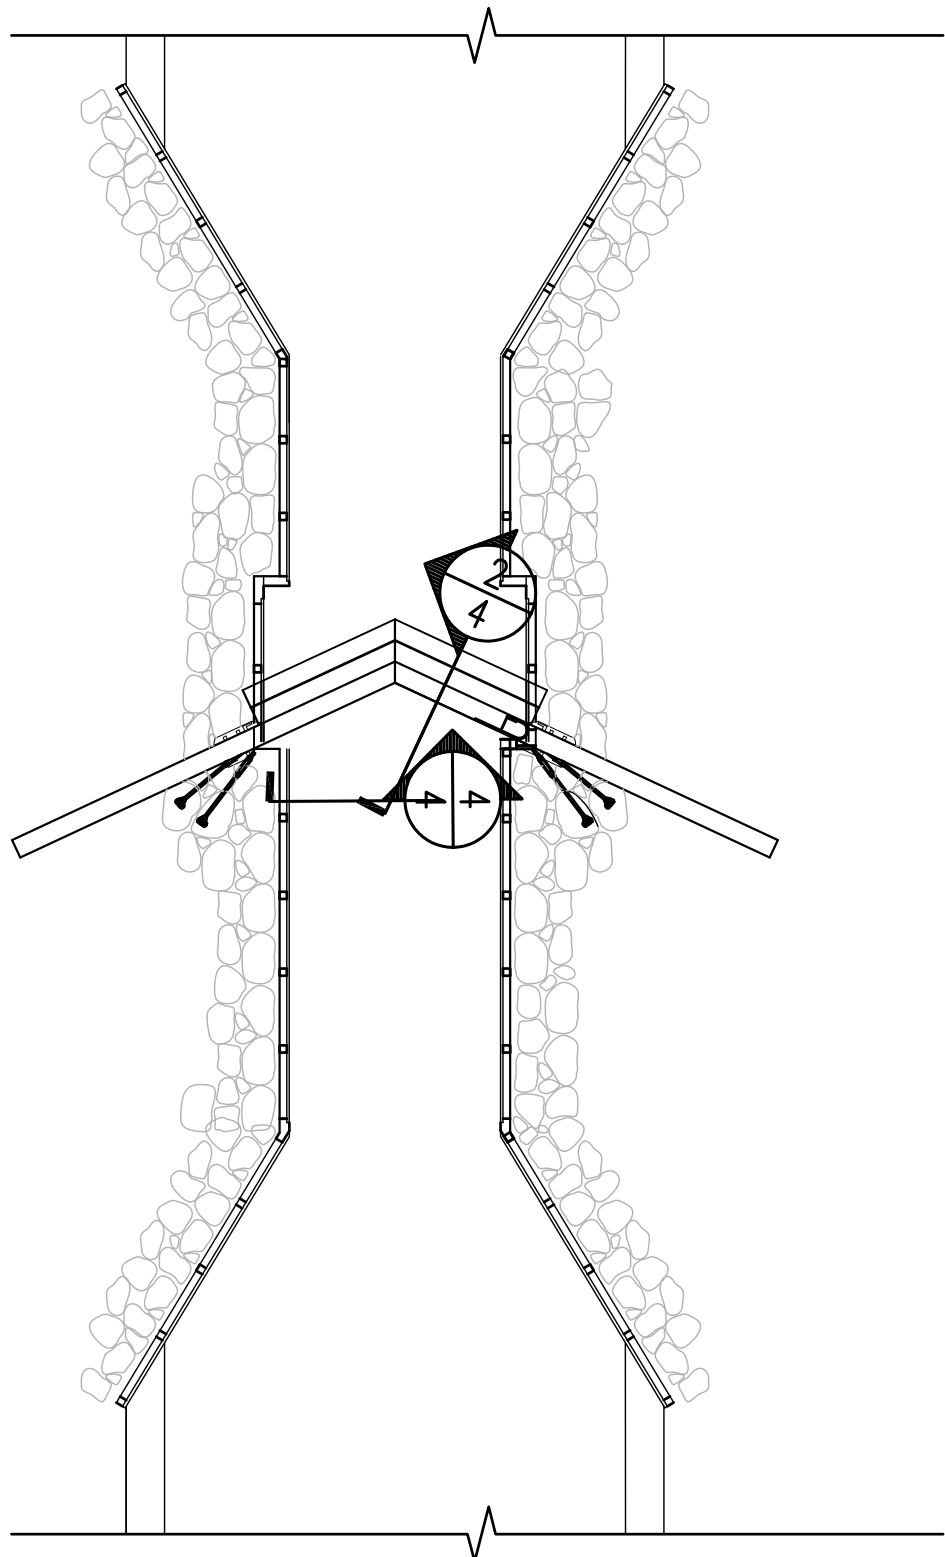


1
4
GUARD LOCK KEY PLAN
SCALE 1" = 10'-0"

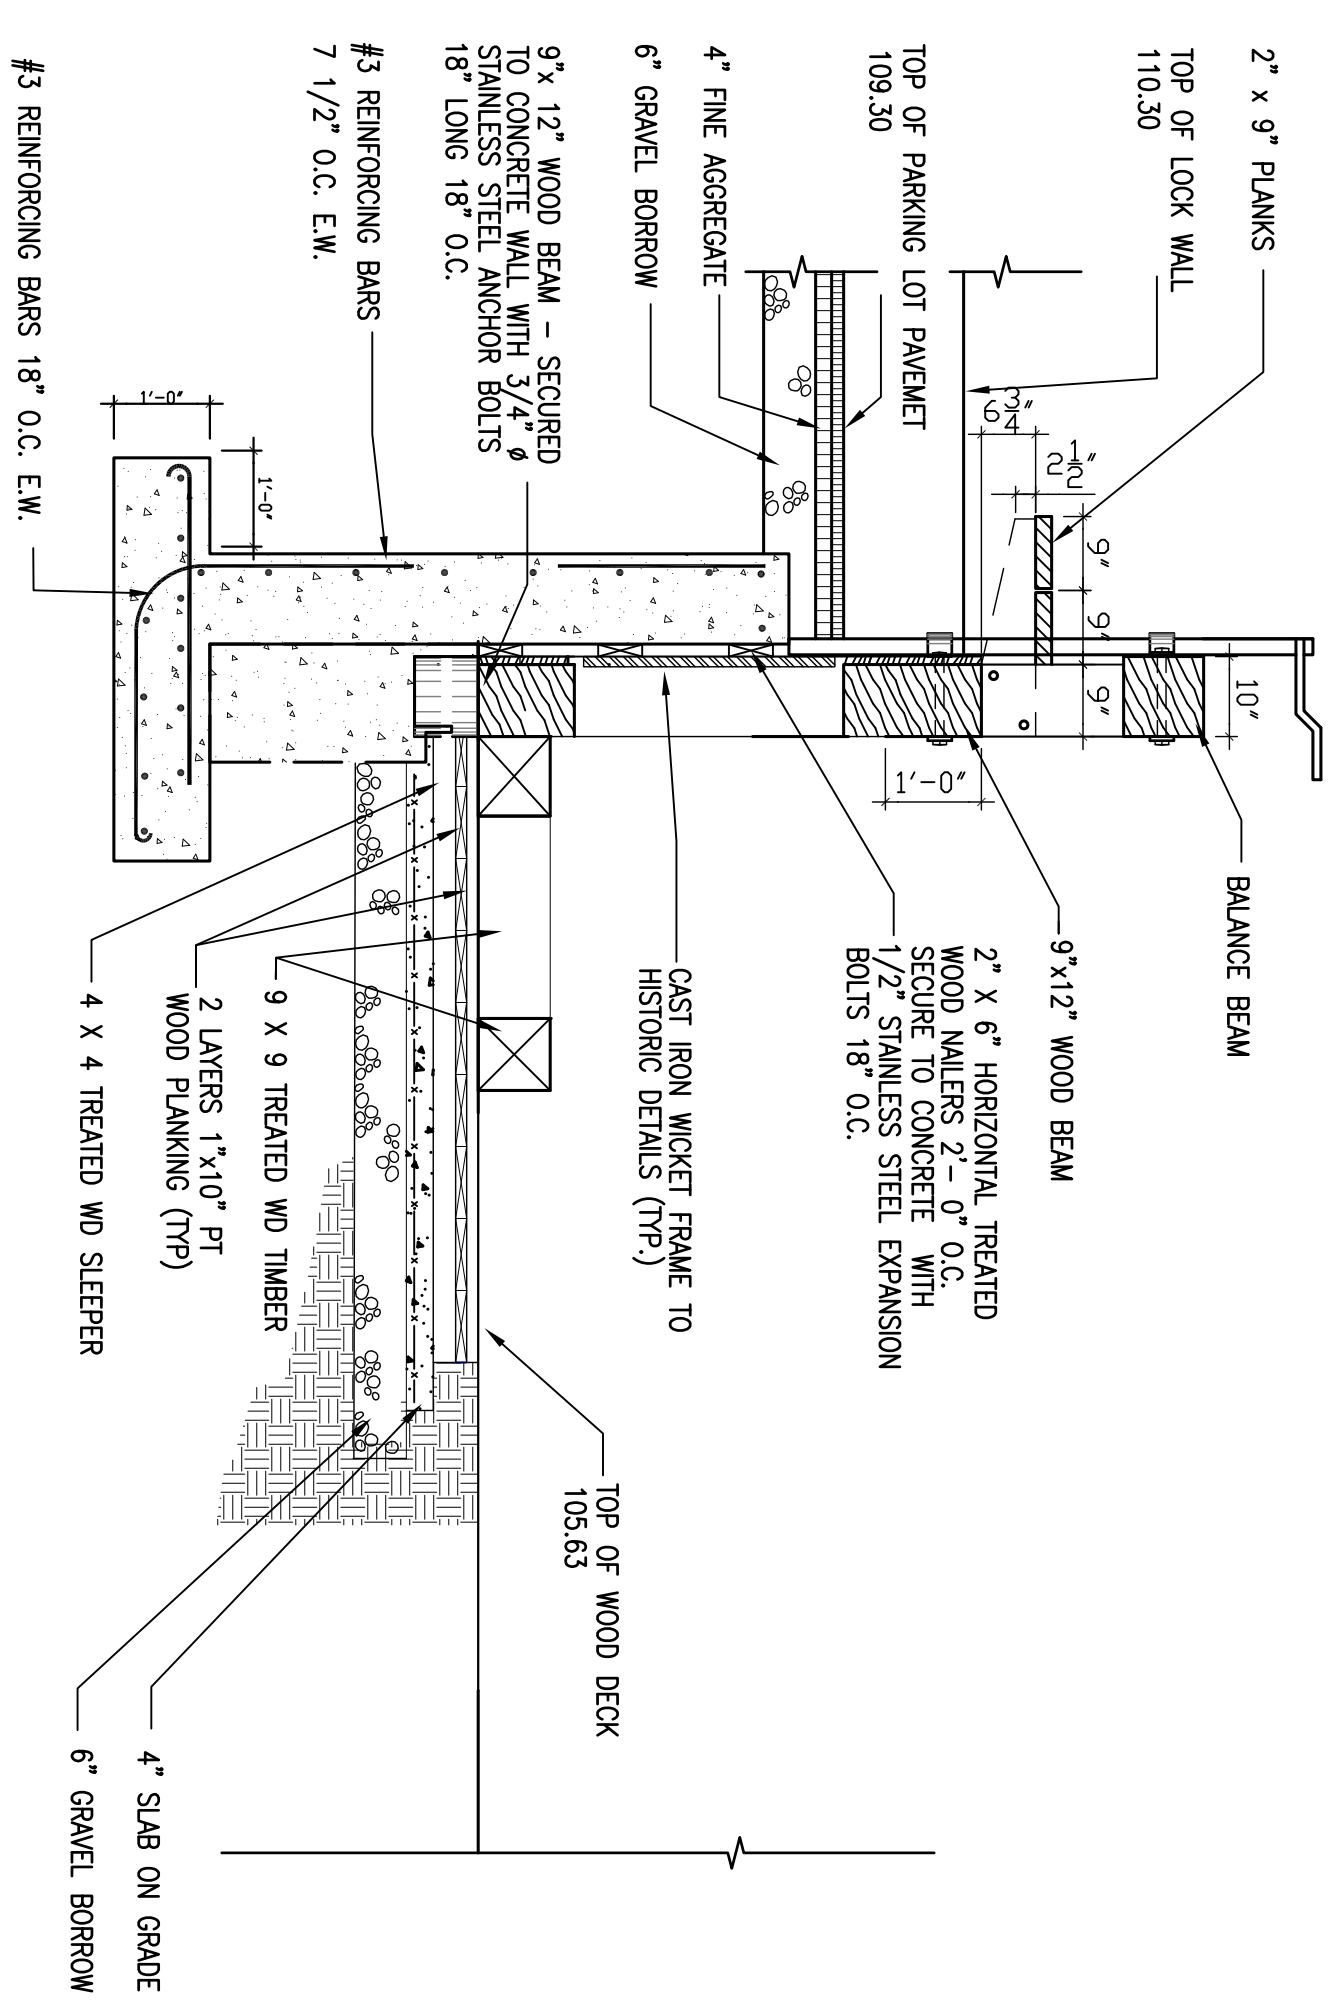


2
4
GUARD LOCK SECTION
SCALE 1/2" = 1'-0"

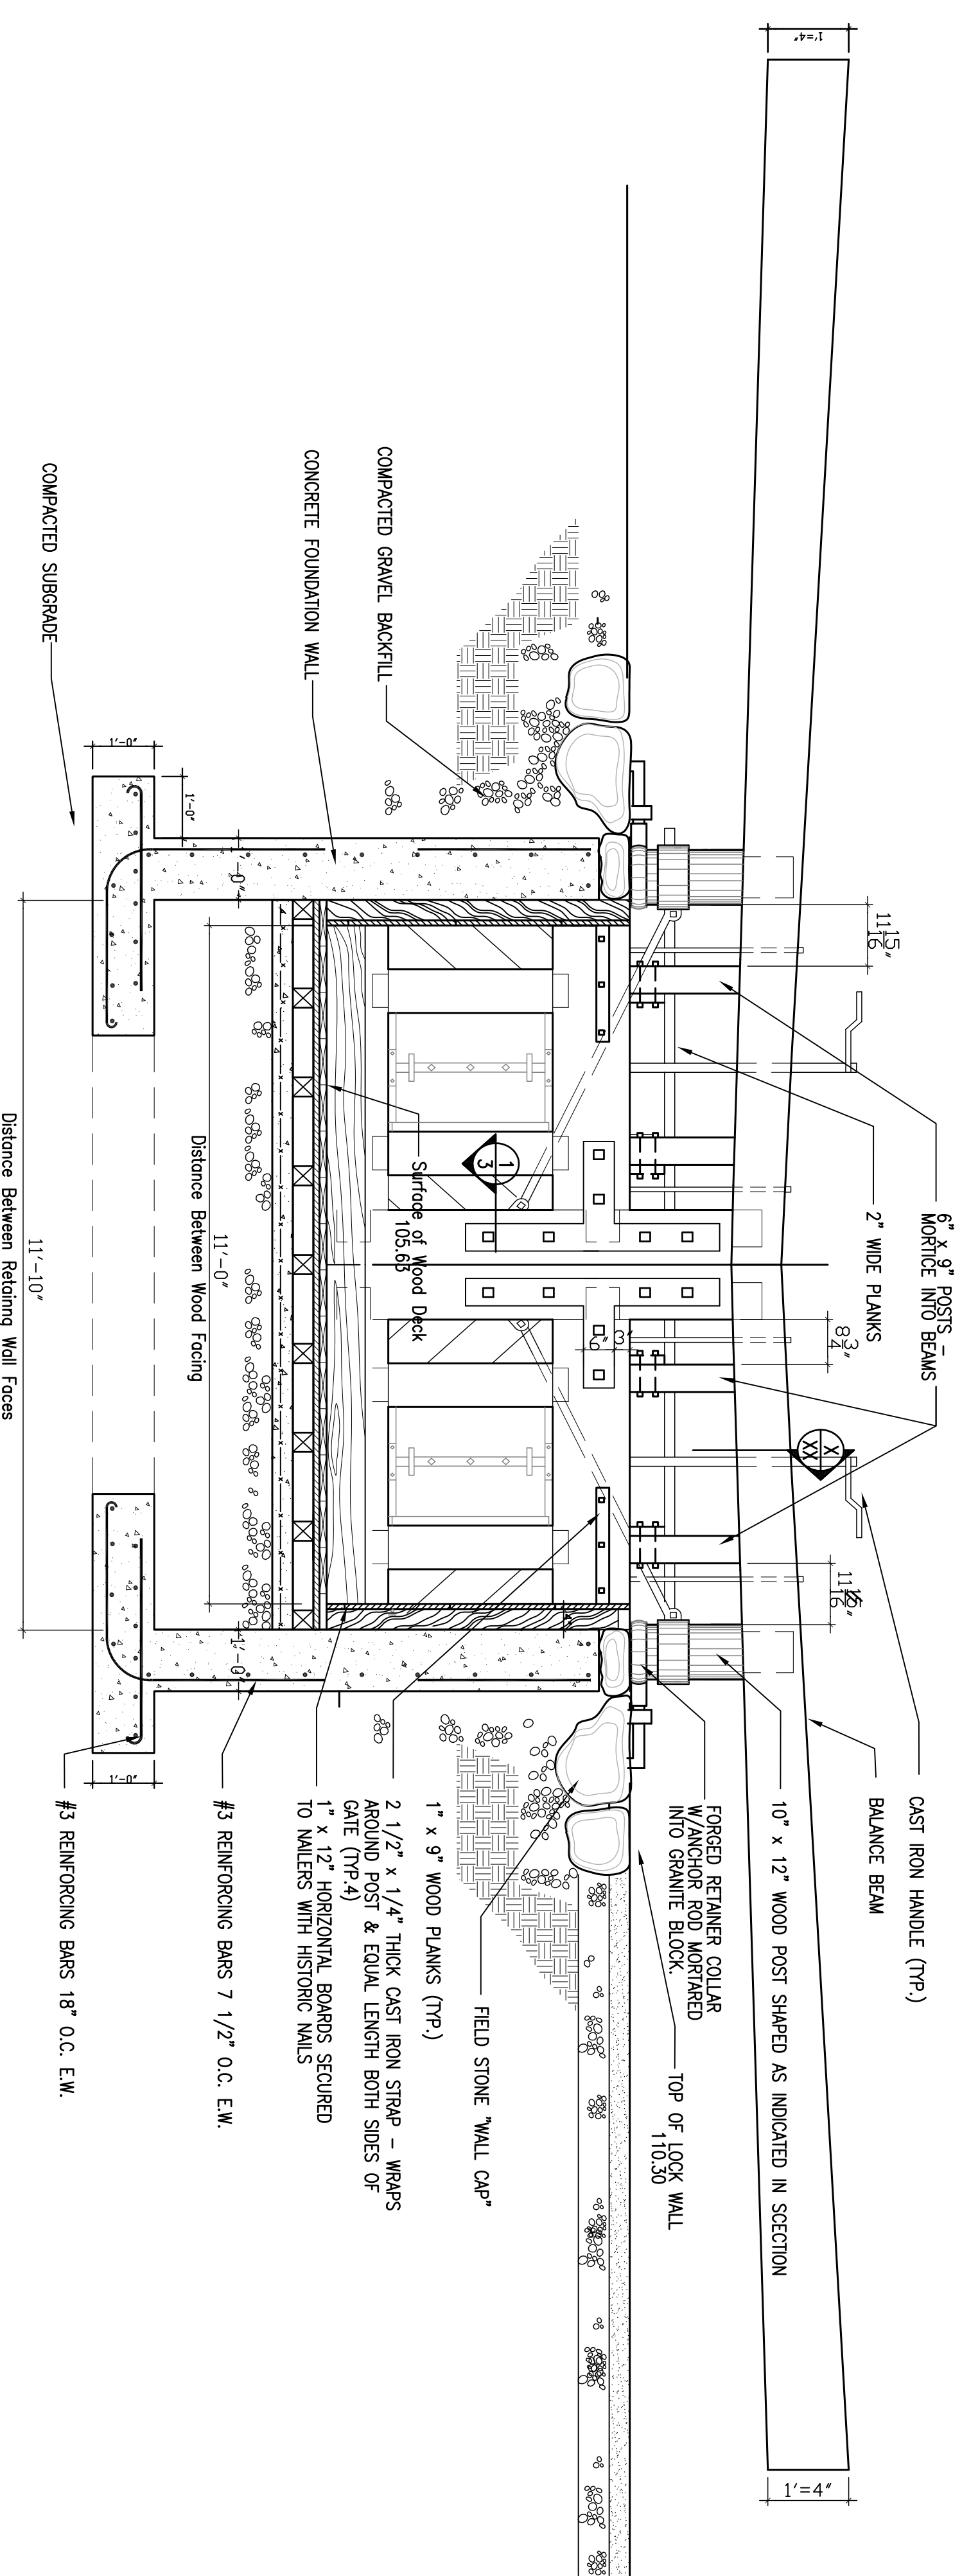

4
4
GUARD LOCK SECTION/ELEVATION
SCALE 1/2" = 1'-0"

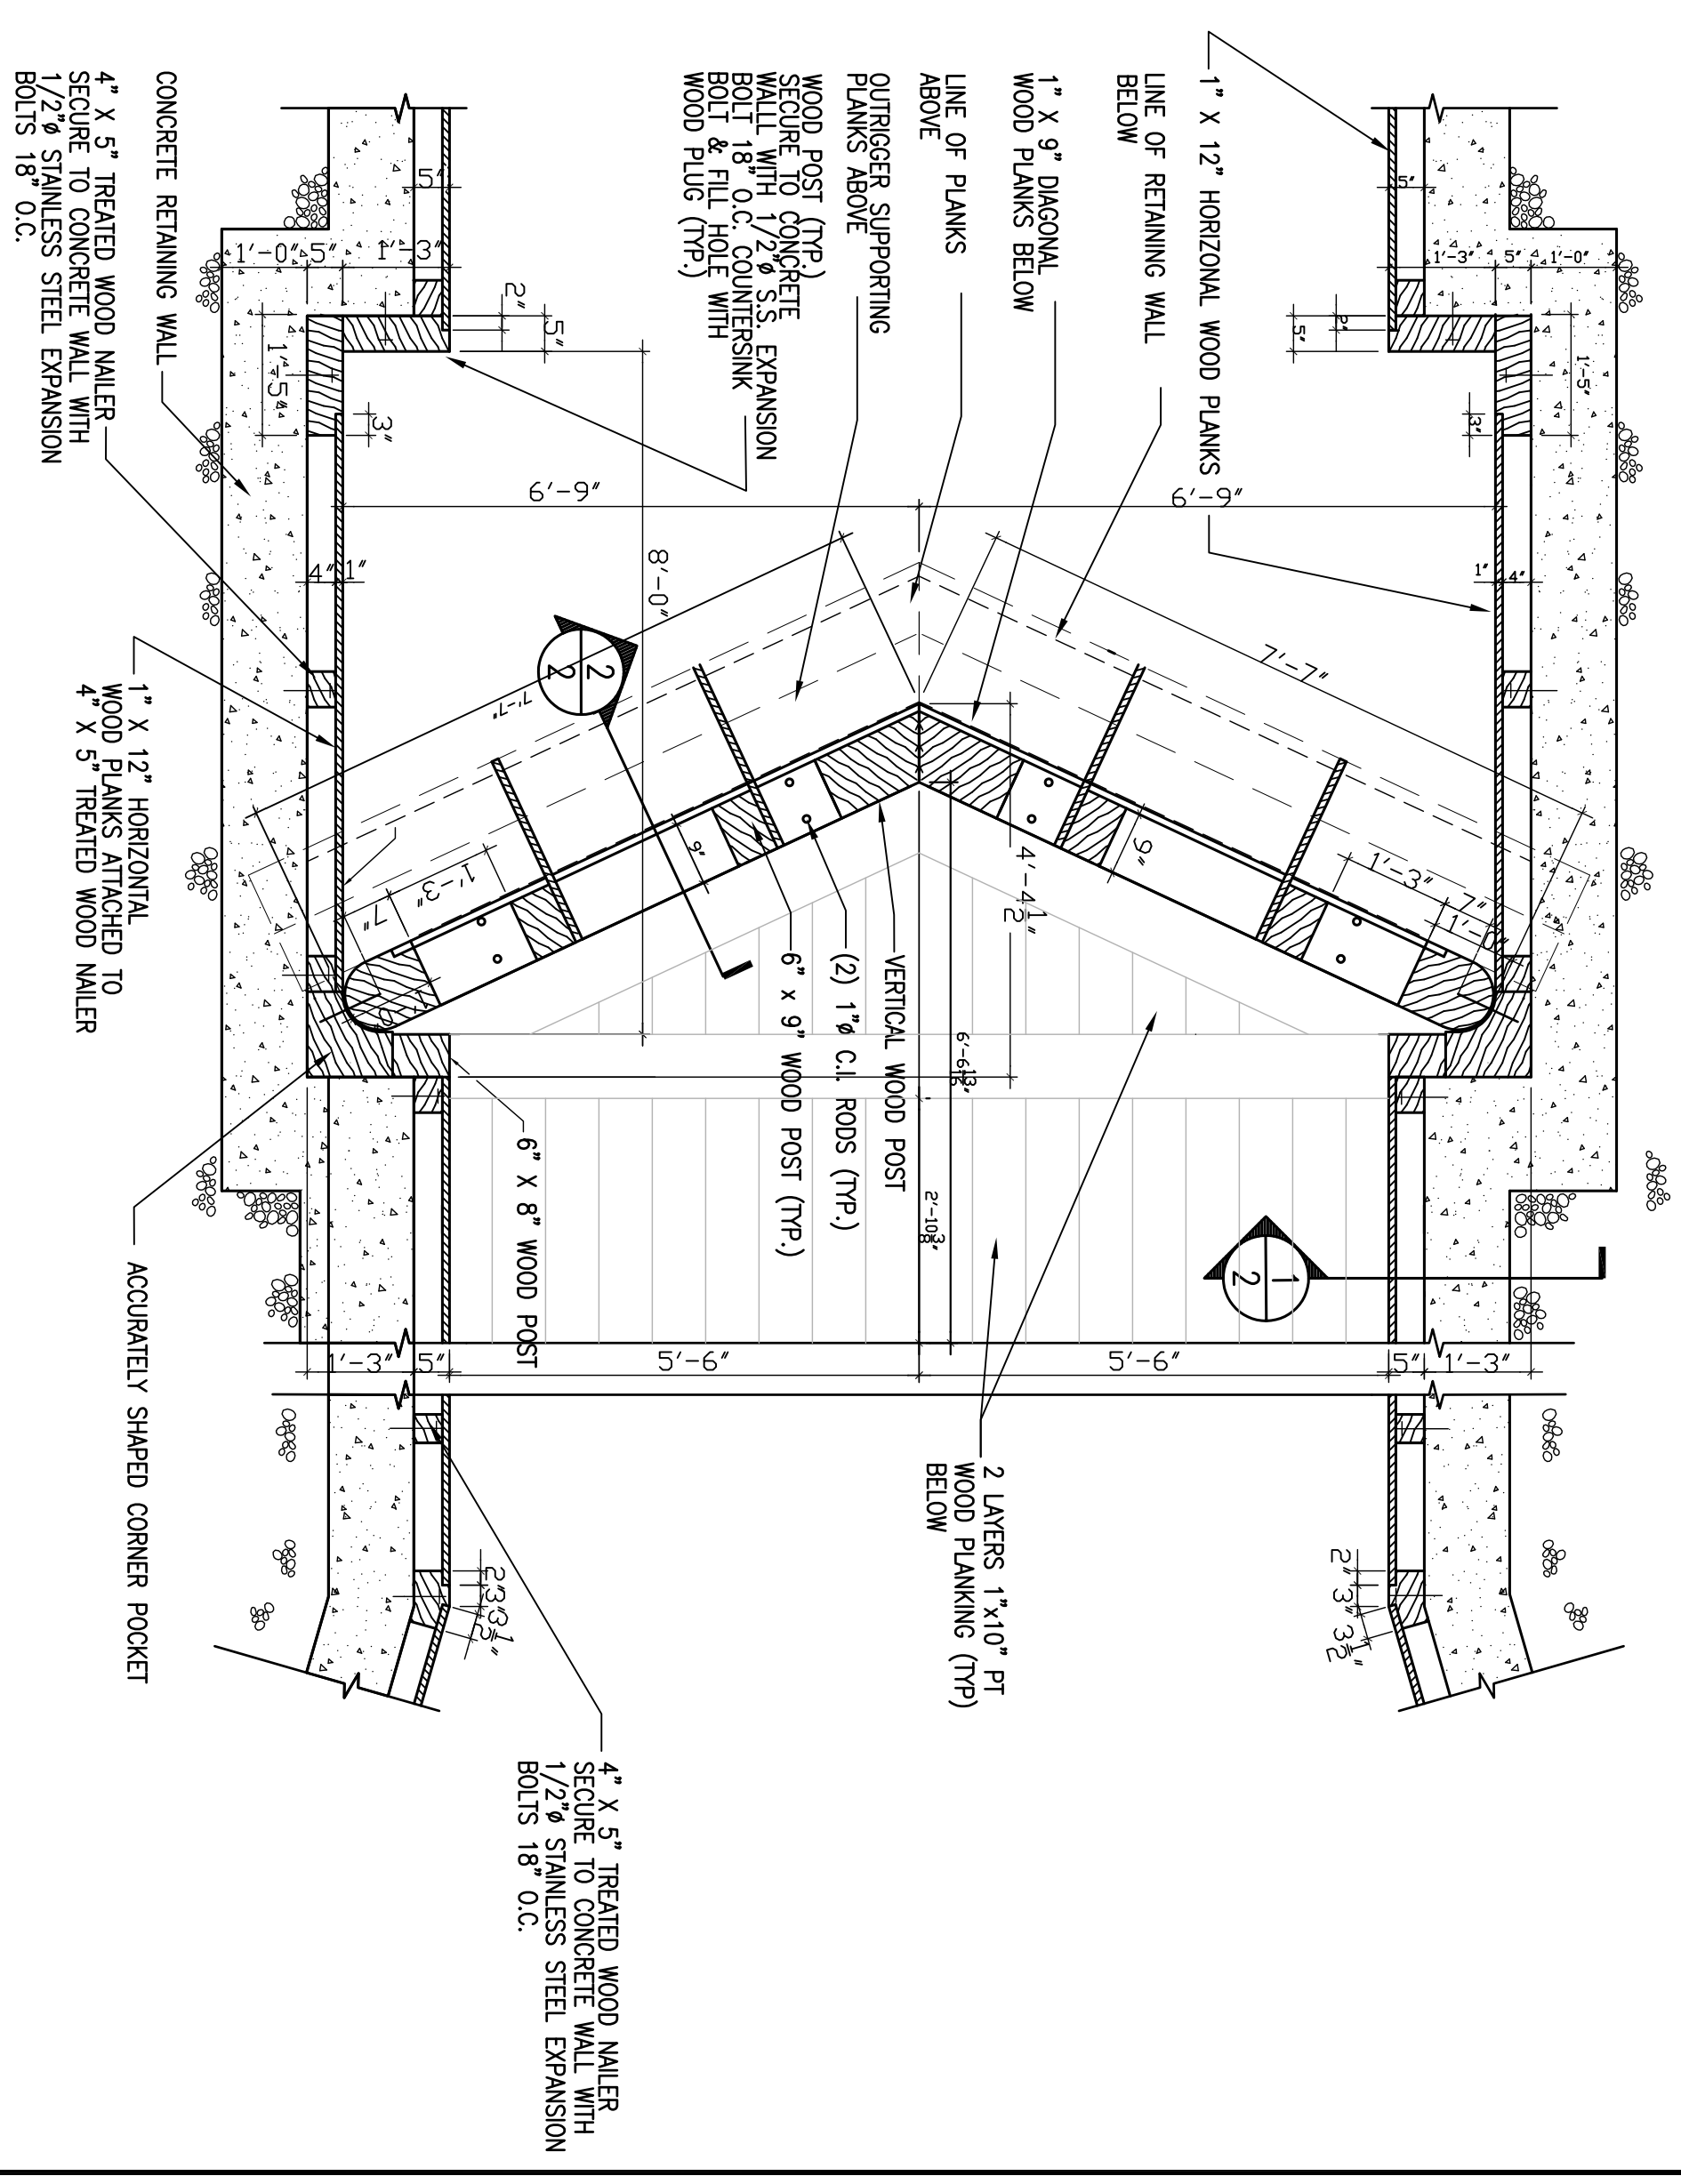

3
4
GUARD LOCK PLAN
SCALE 1/2" = 1'-0"

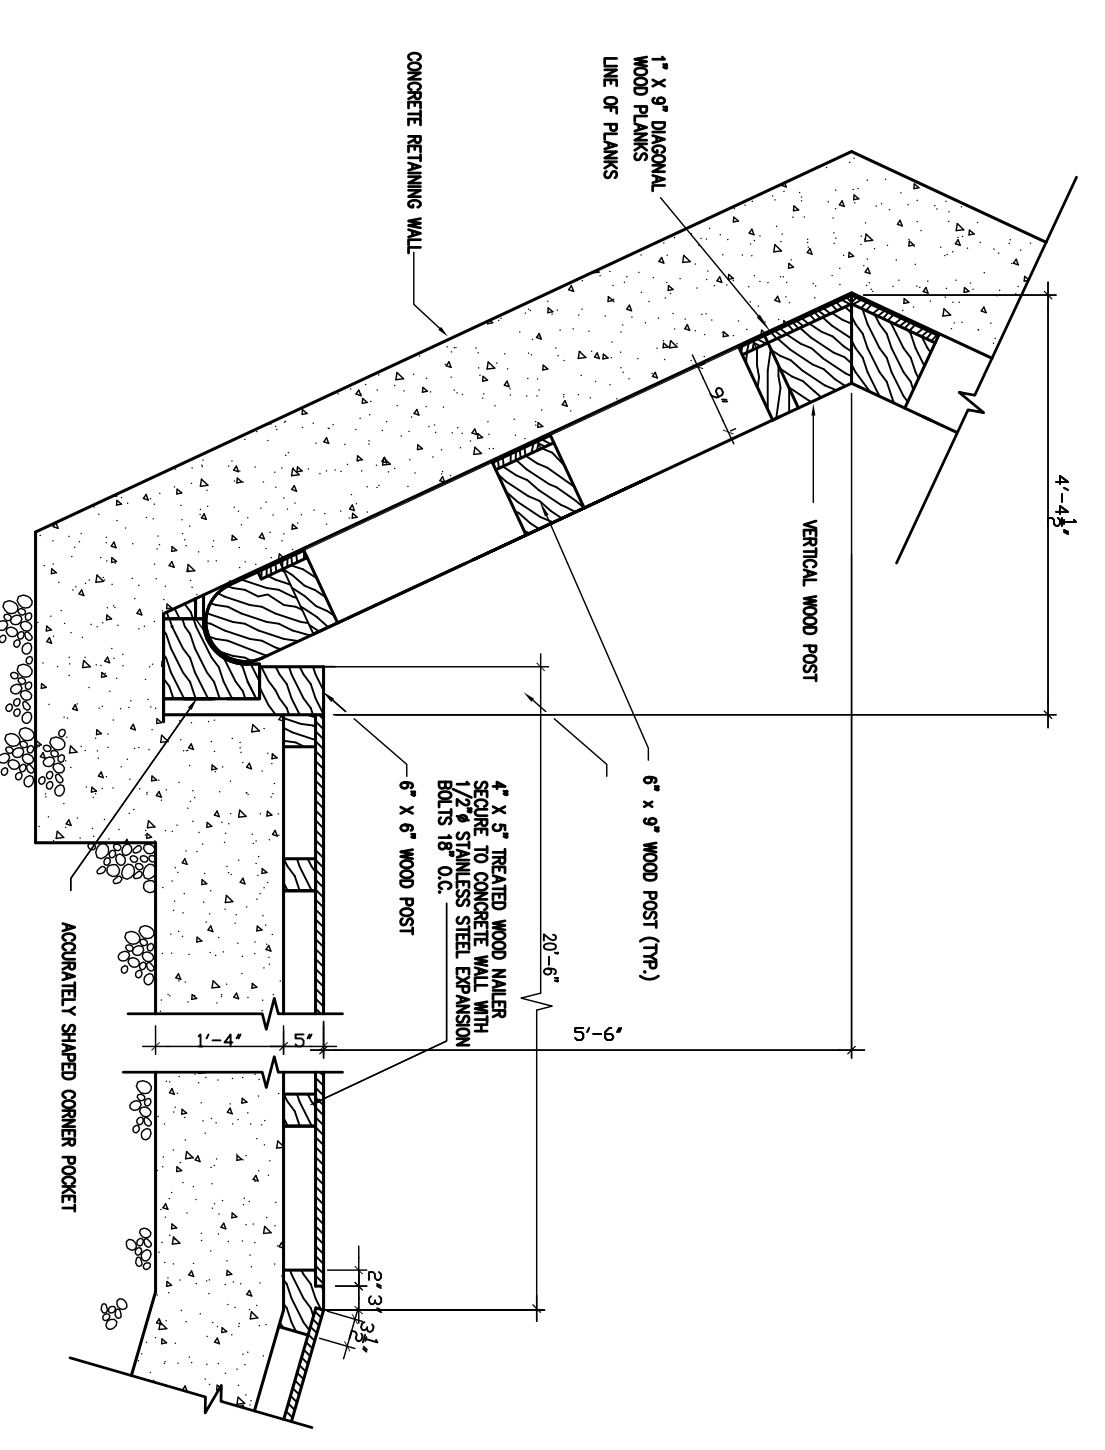

5
4
DETAIL PLAN SECTION
SCALE 1/2" = 1'-0"