

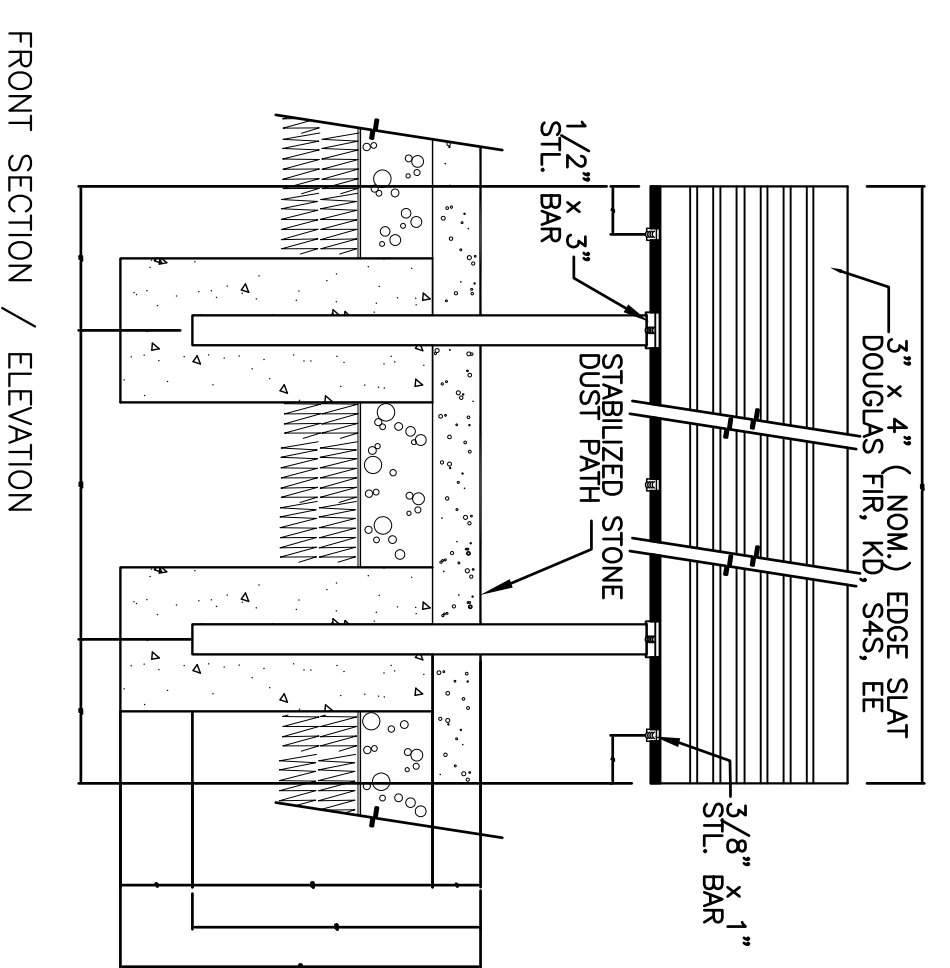



1 GUARDRAIL SLOUHETTS @ RED LOCK
SCALE 3/4" = 1'-0"

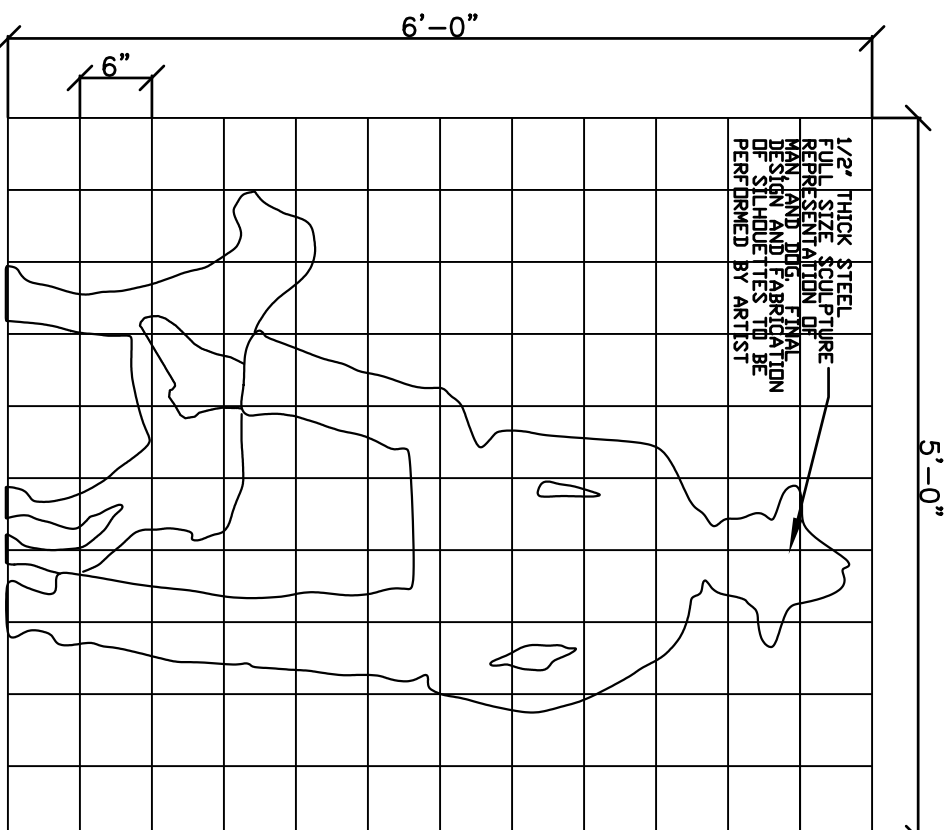

2 TYPICAL BENCH DETAIL
SCALE 3/4" = 1'-0"

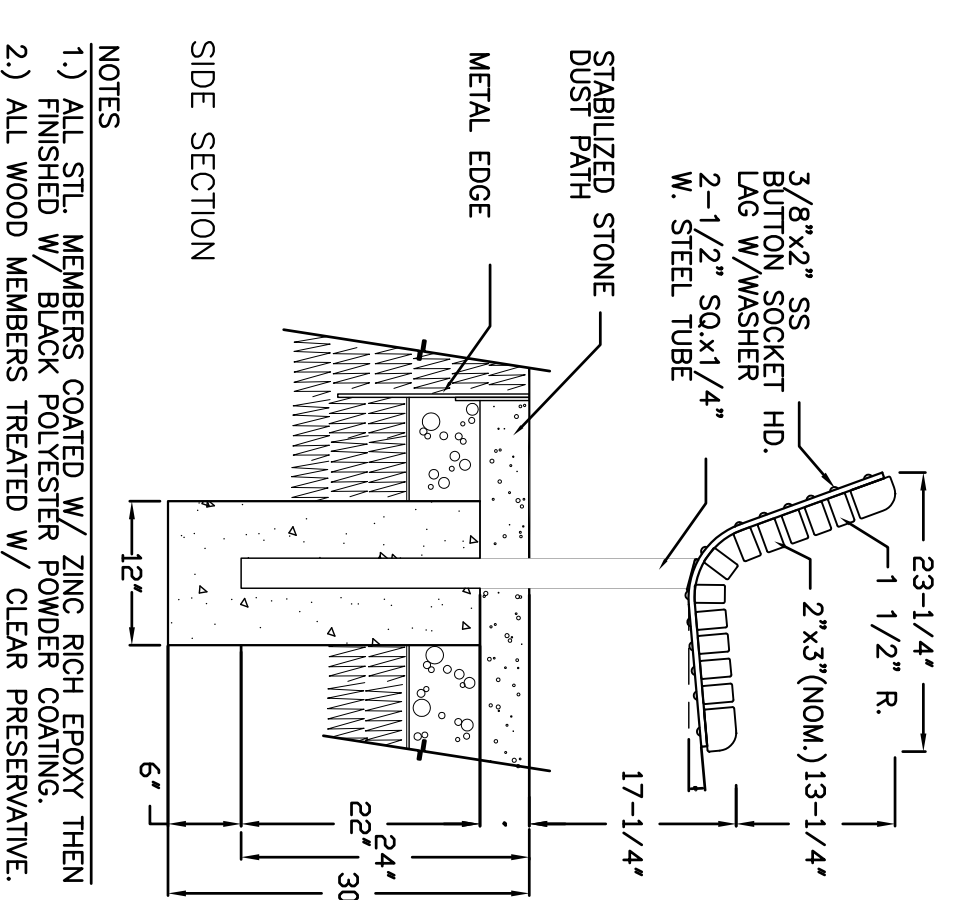

NOTES
1) ALL STL MEMBERS COATED W/ ZINC RICH EPOXY THEN FINISHED W/ BLACK POLYESTER POWDER COATING.
2) ALL WOOD MEMBERS TREATED W/ CLEAR PRESERVATIVE.

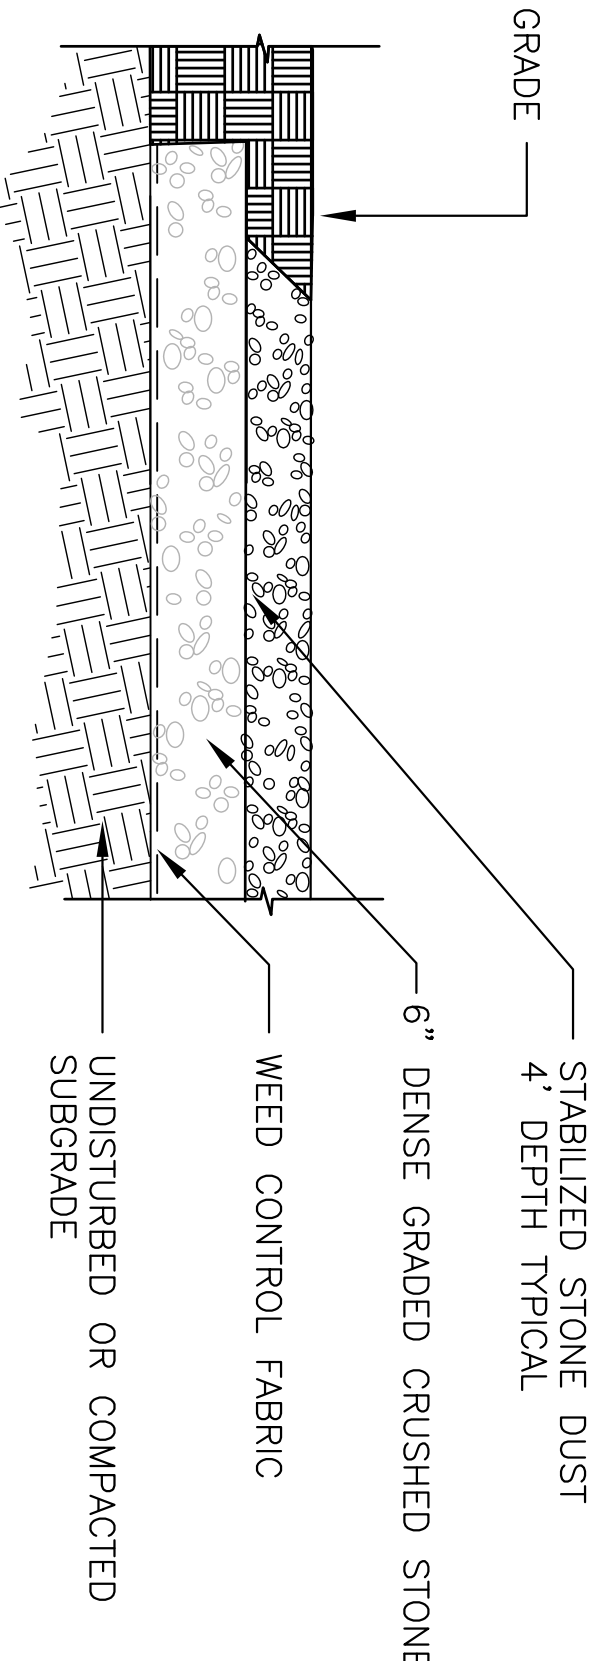


3 STABILIZED STONE DUST PATH
SCALE 1" = 1'-0"


BILLERICA
MIDDLESEX CANAL PARK

STATE	FED AID PROJ. NO.	SHEET TOTAL
MASS.		NO. SHEETS
		34 50


PROJECT FILE NO. 602945

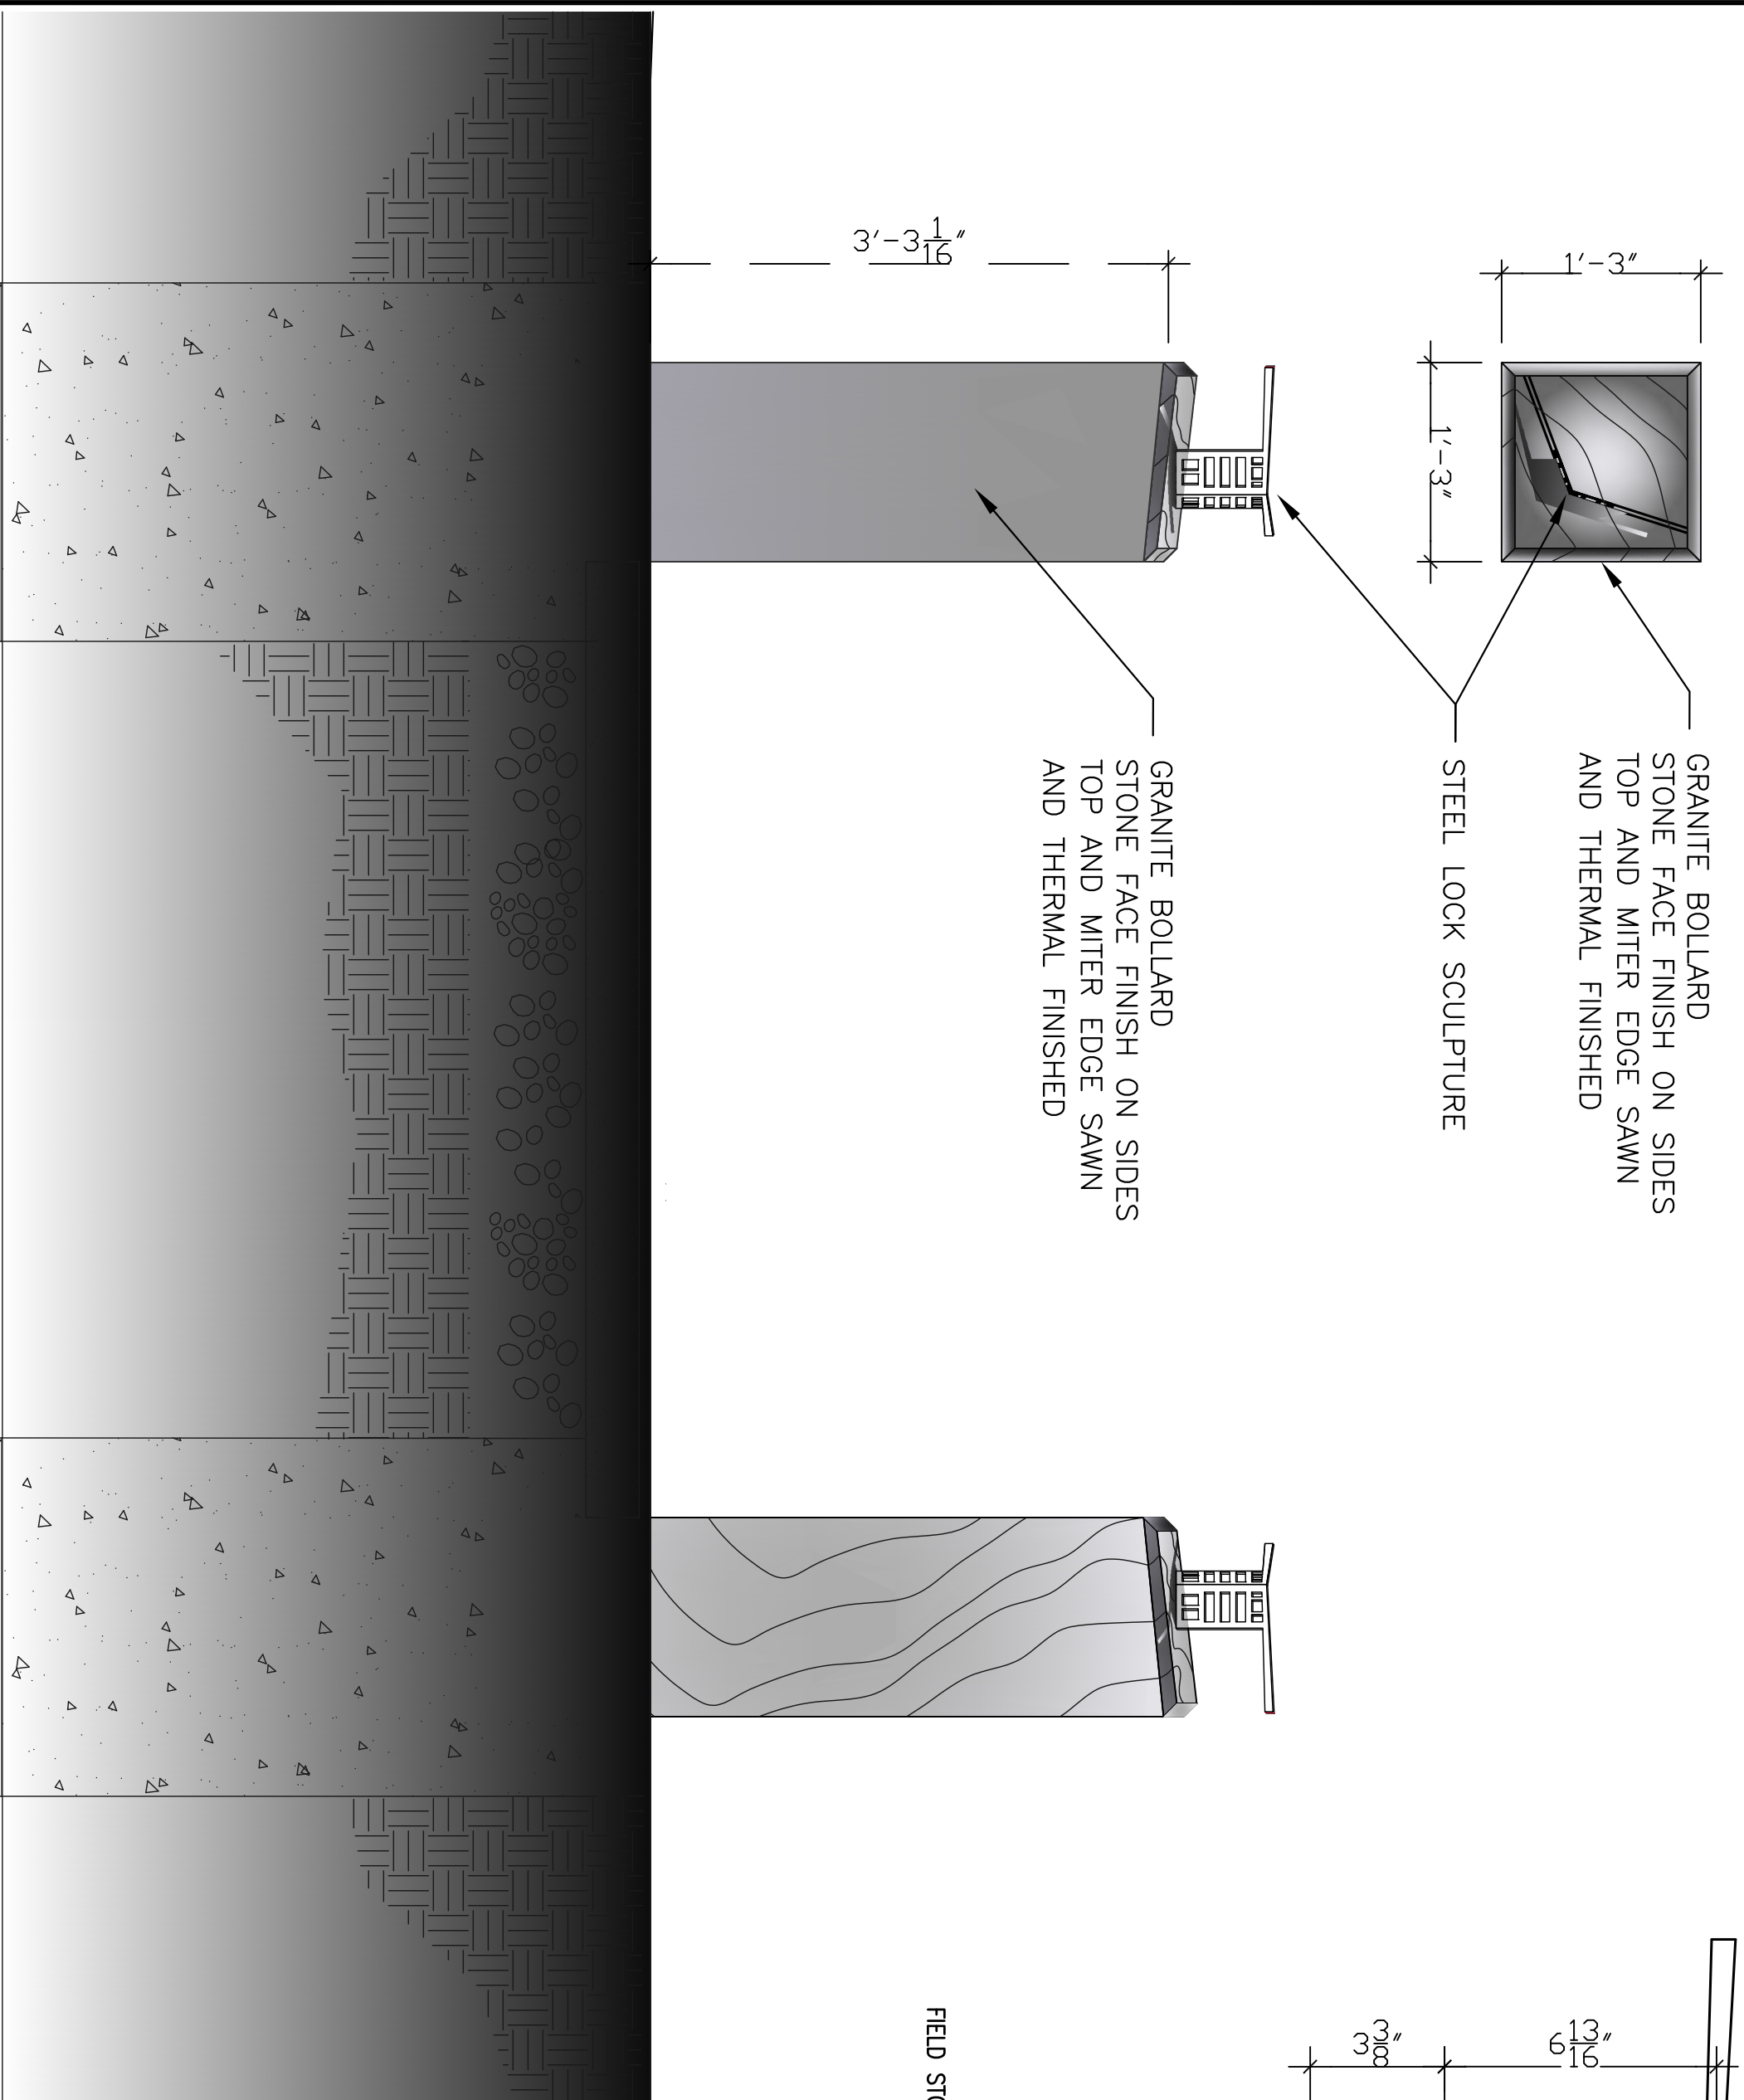

4 GRANITE AND STEEL GATEWAY MARKER
SCALE 1" = 1'-0"

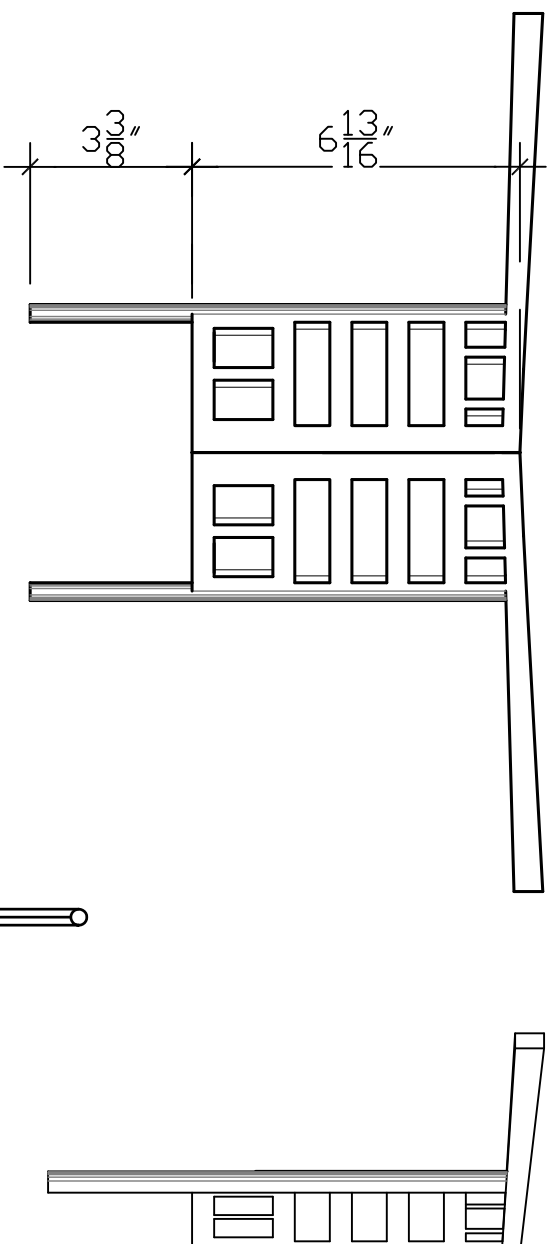

4A MINATURE STEEL GATE SCULPTURE
SCALE 3" = 1'-0"

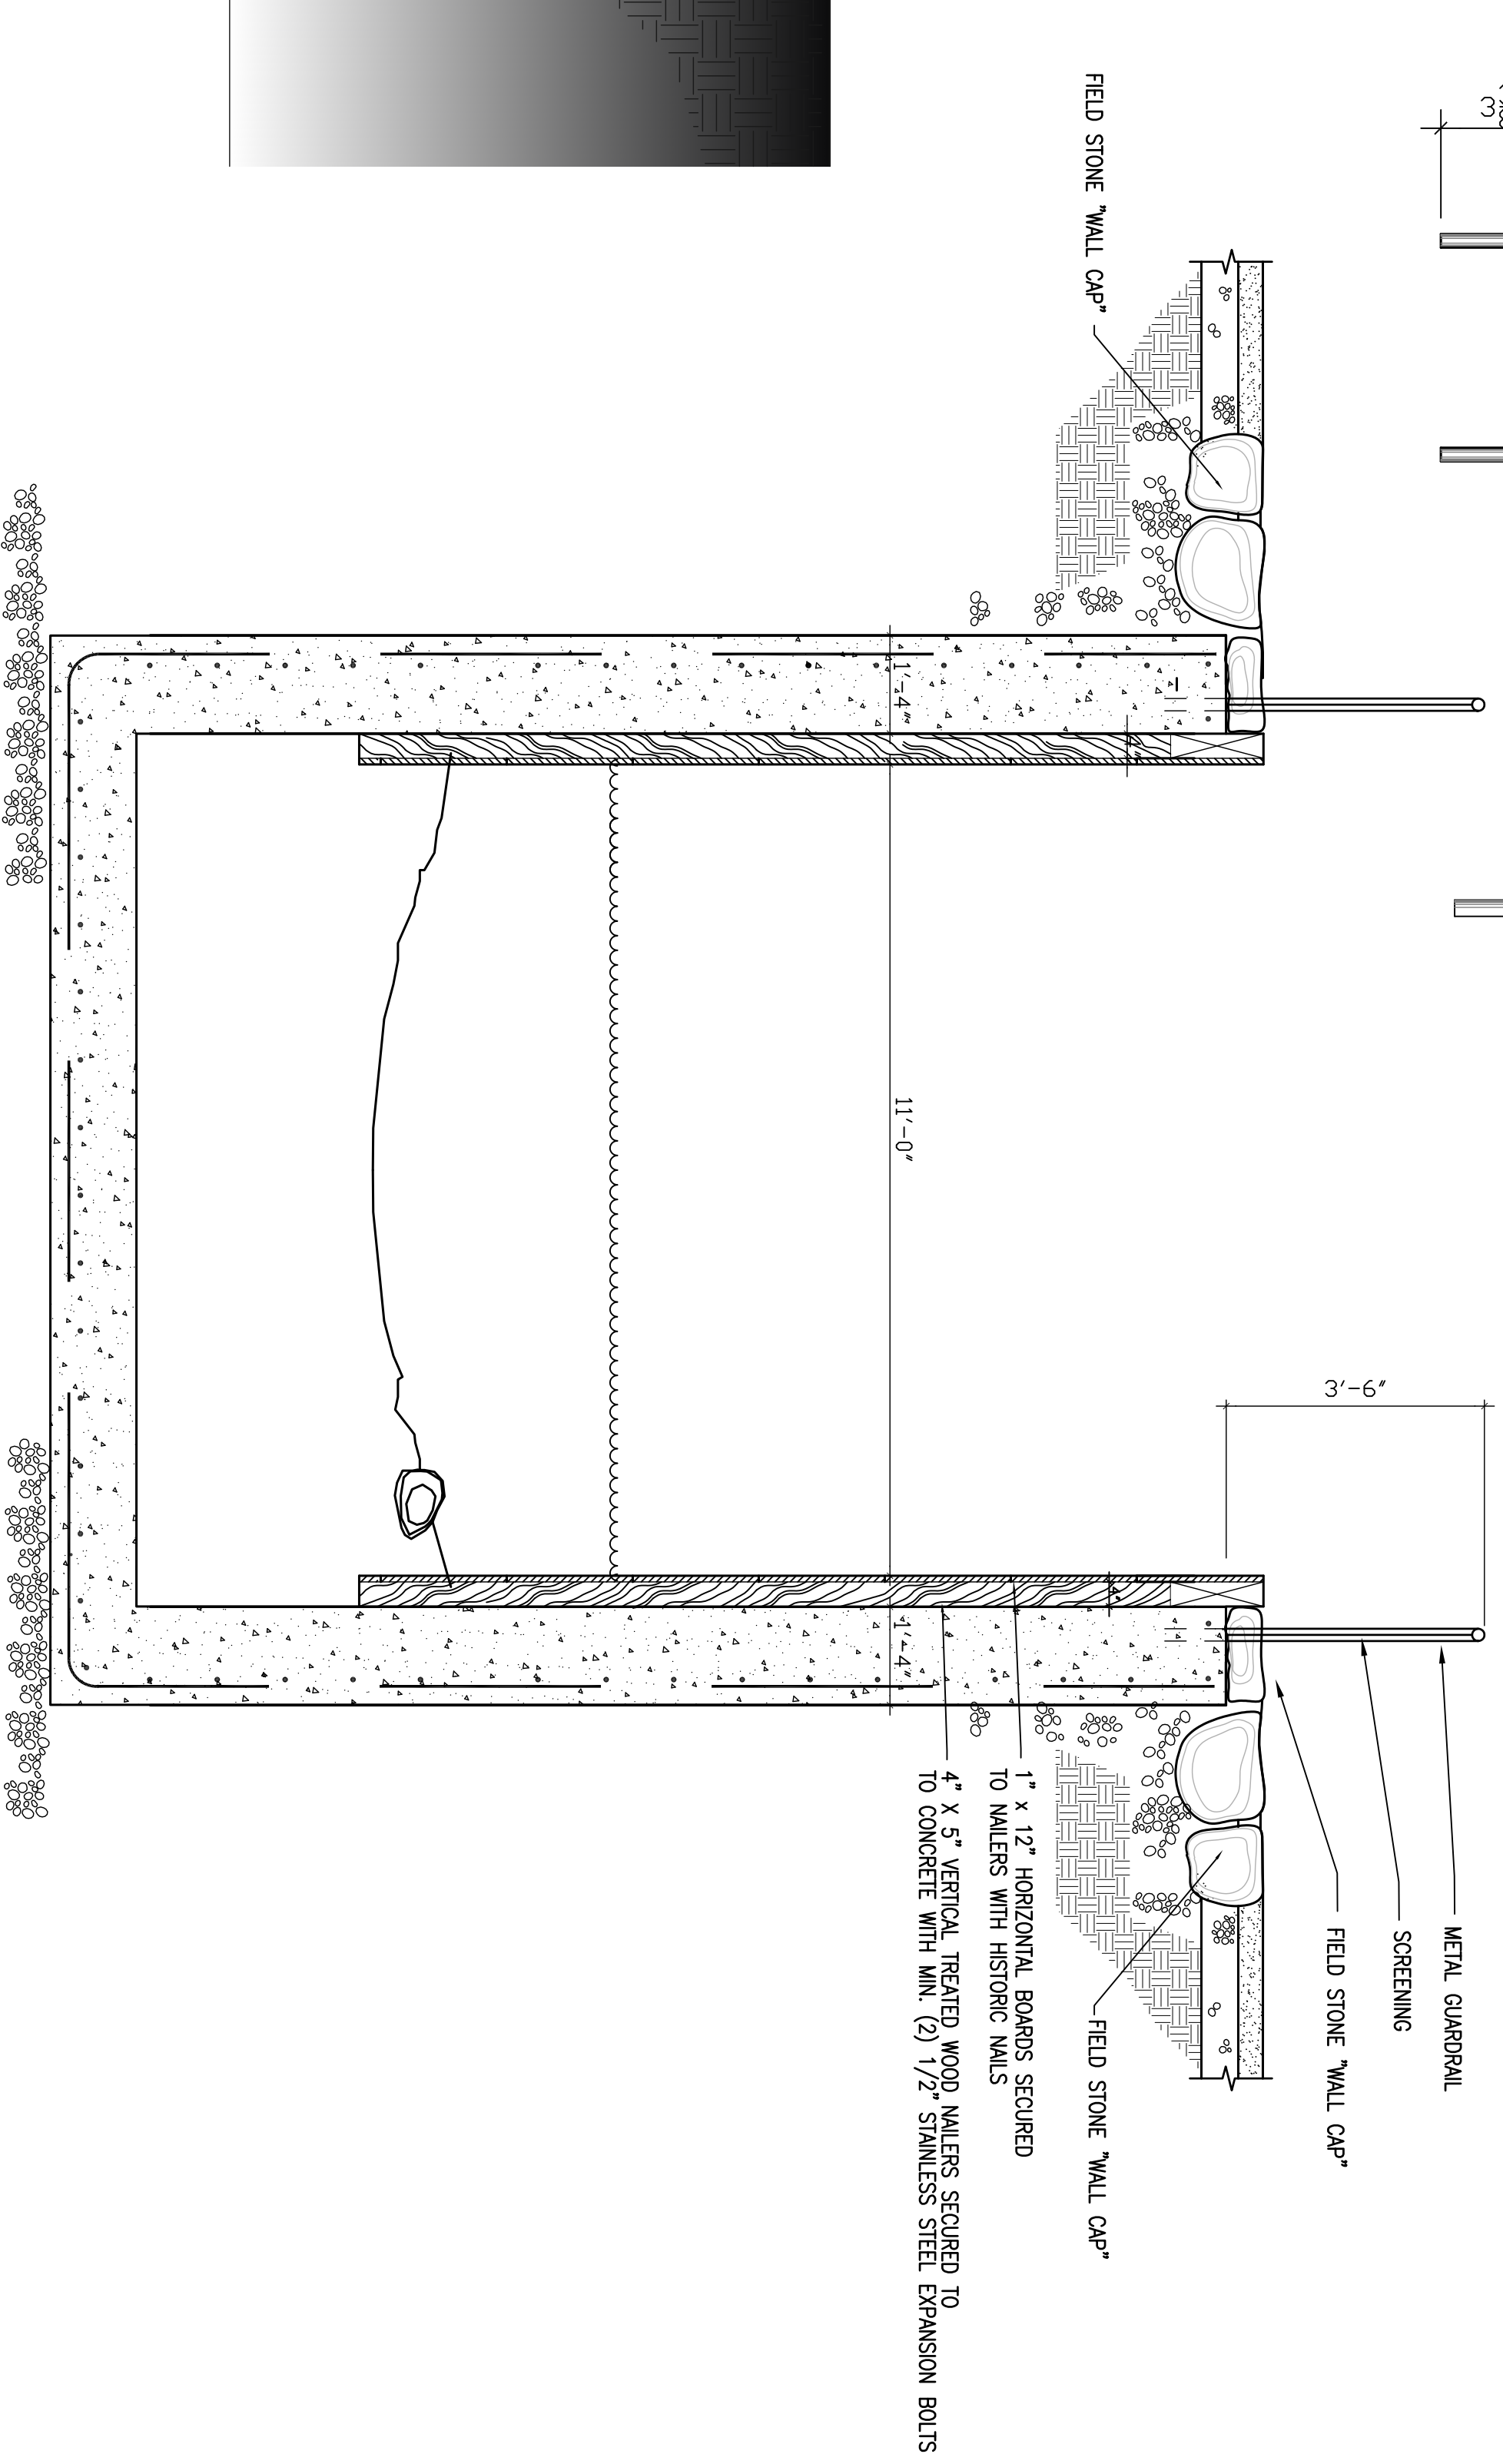

5 RED LOCK - TYPICAL SECTION
SCALE 1/2" = 1'-0"