



BILLERICA			
MIDDLESEX CANAL PARK			
STATE	FED. AID PROJ. NO.	SHEET NO.	TOTAL SHEETS
MASS.		35	50
PROJECT FILE NO. 602945			

CONSTRUCTION DETAILS AREA 1

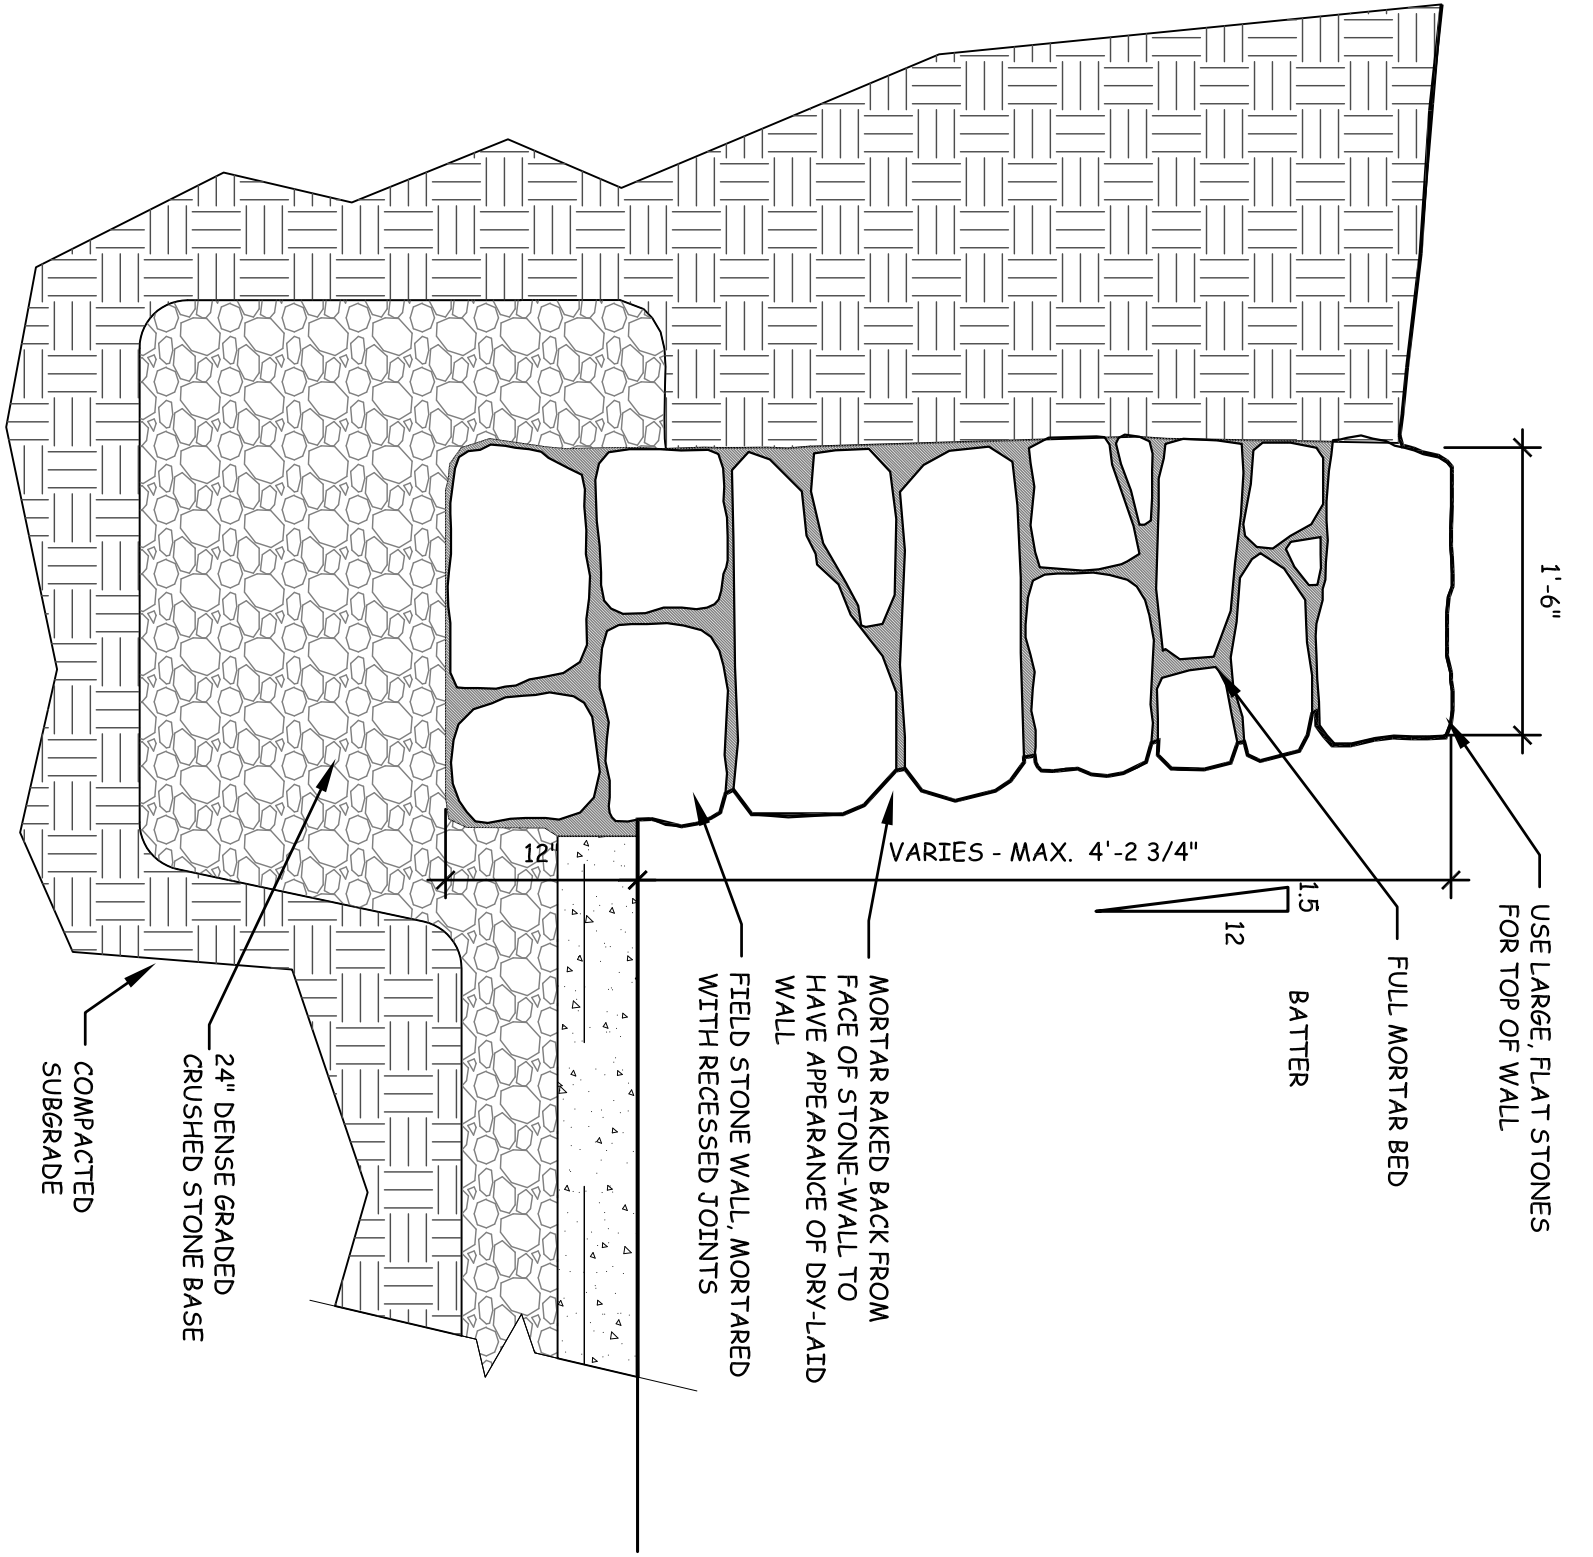

5 FIELDSTONE RETAINING WALL
SCALE 1" = 1'-0"

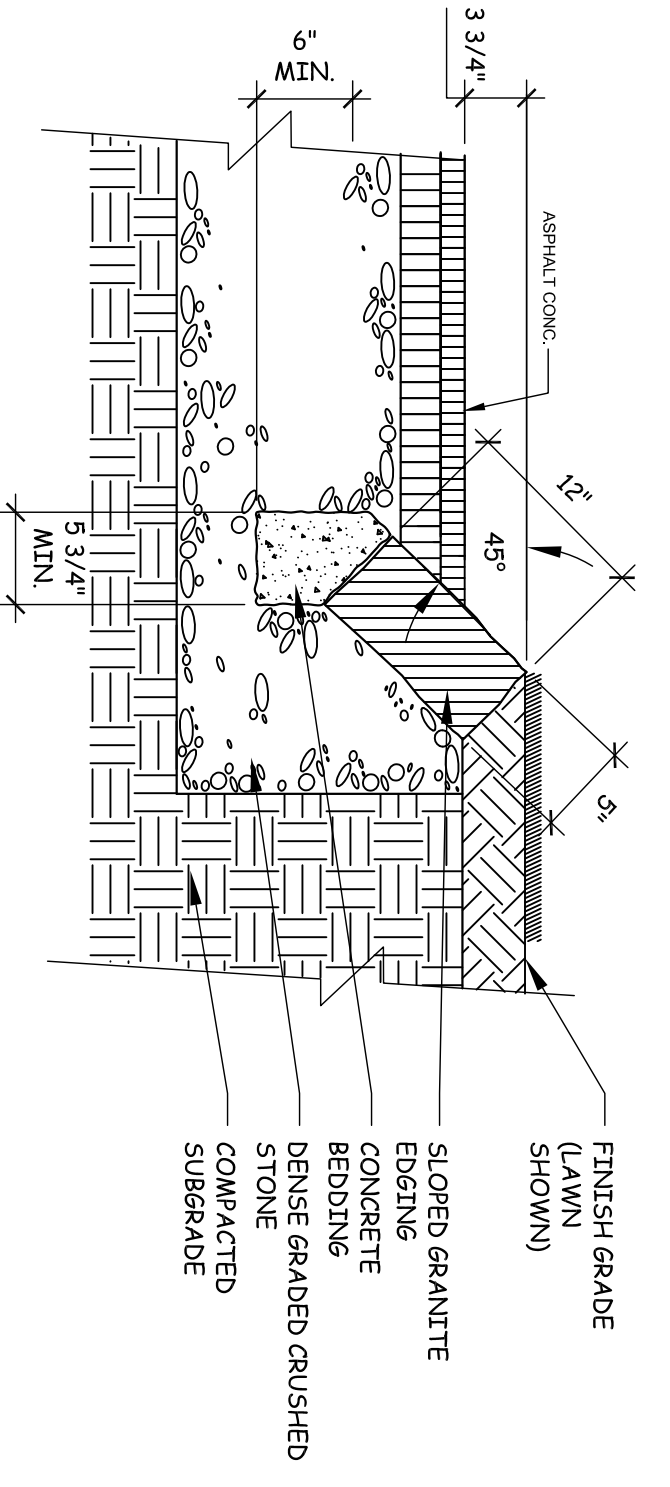

2 SLOPED GRANITE CURB
SCALE 1" = 1'-0"