



BILLERICA			
MIDDLESEX CANAL PARK			
STATE	FED. AID PROJ. NO.	SHEET TOTAL	
MASS.		NO.	50
PROJECT FILE NO. 602945		SHEET NO.	39


CONSTRUCTION DETAILS AREA 3

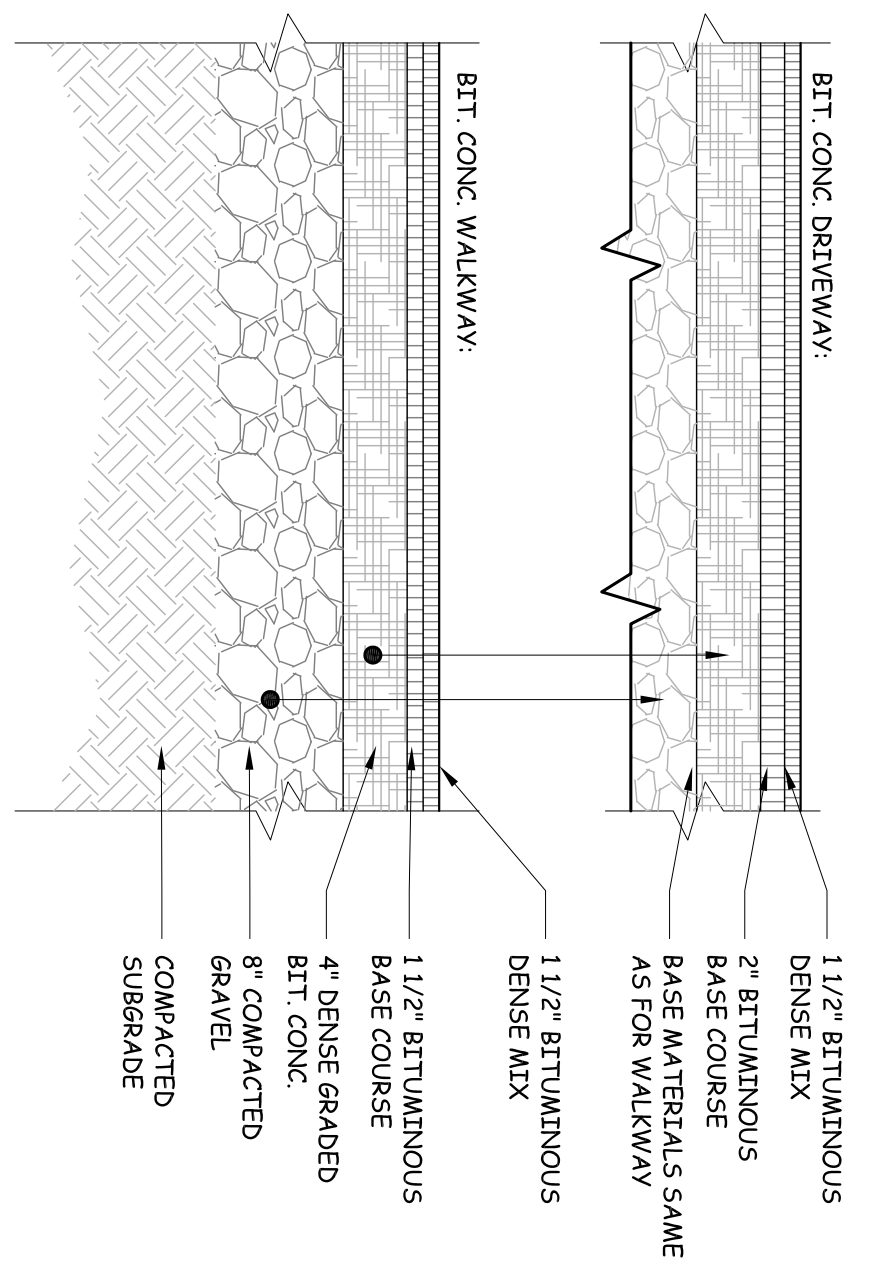


**1 BITUMINOUS CONCRETE**  
Scale: 1" = 1'-0"

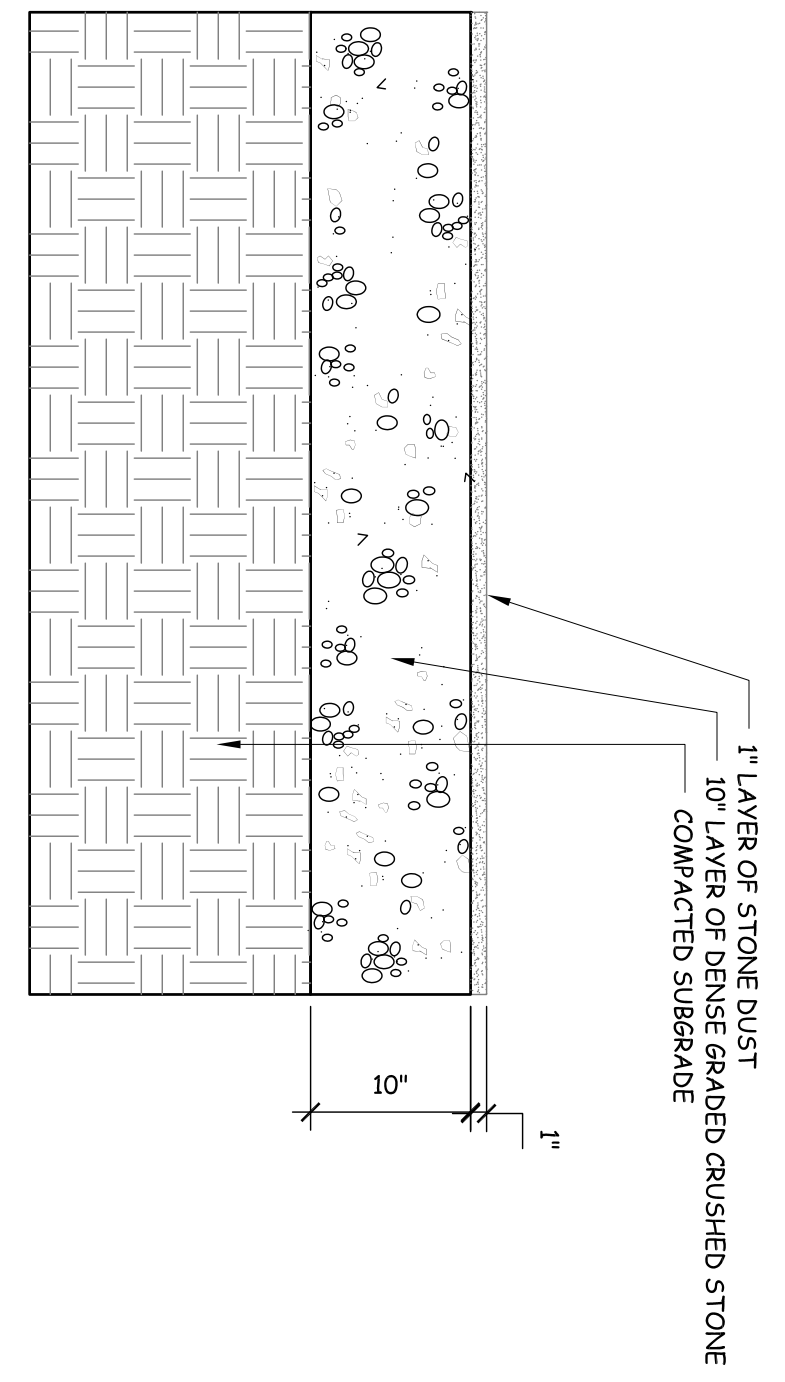


**2 STONEDUST/GRAVEL DRIVE**  
Scale: 1" = 1'-0"

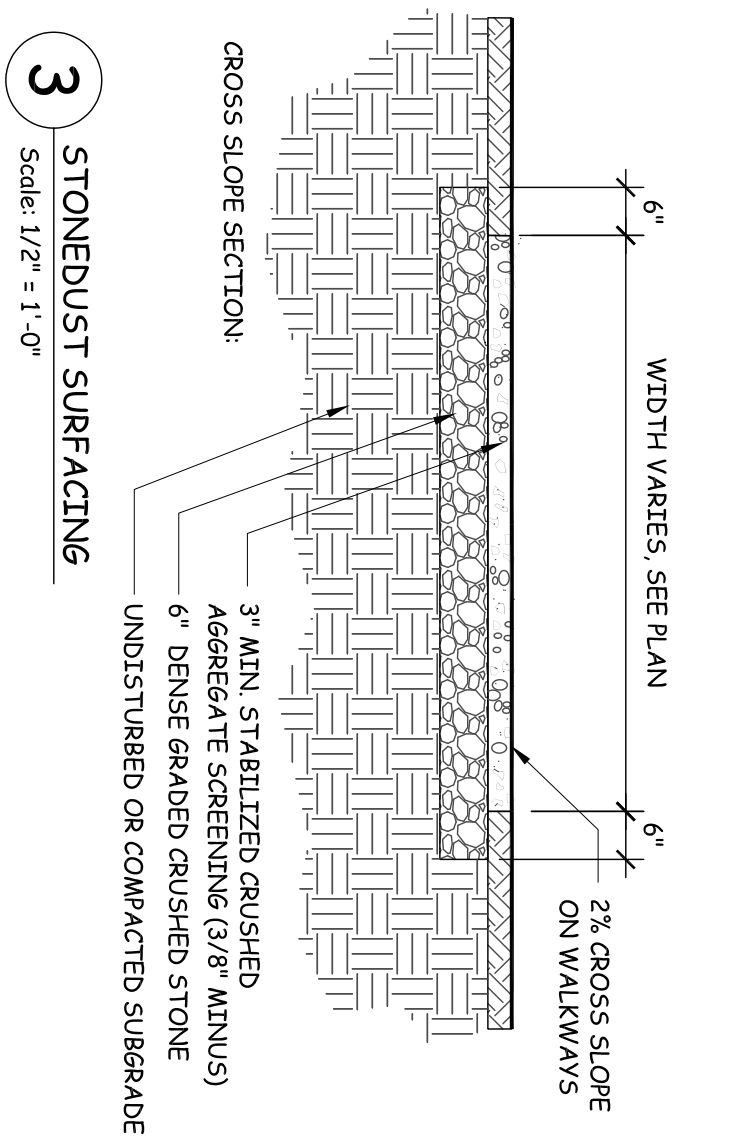


**3 STONEDUST SURFACING**  
Scale: 1/2" = 1'-0"

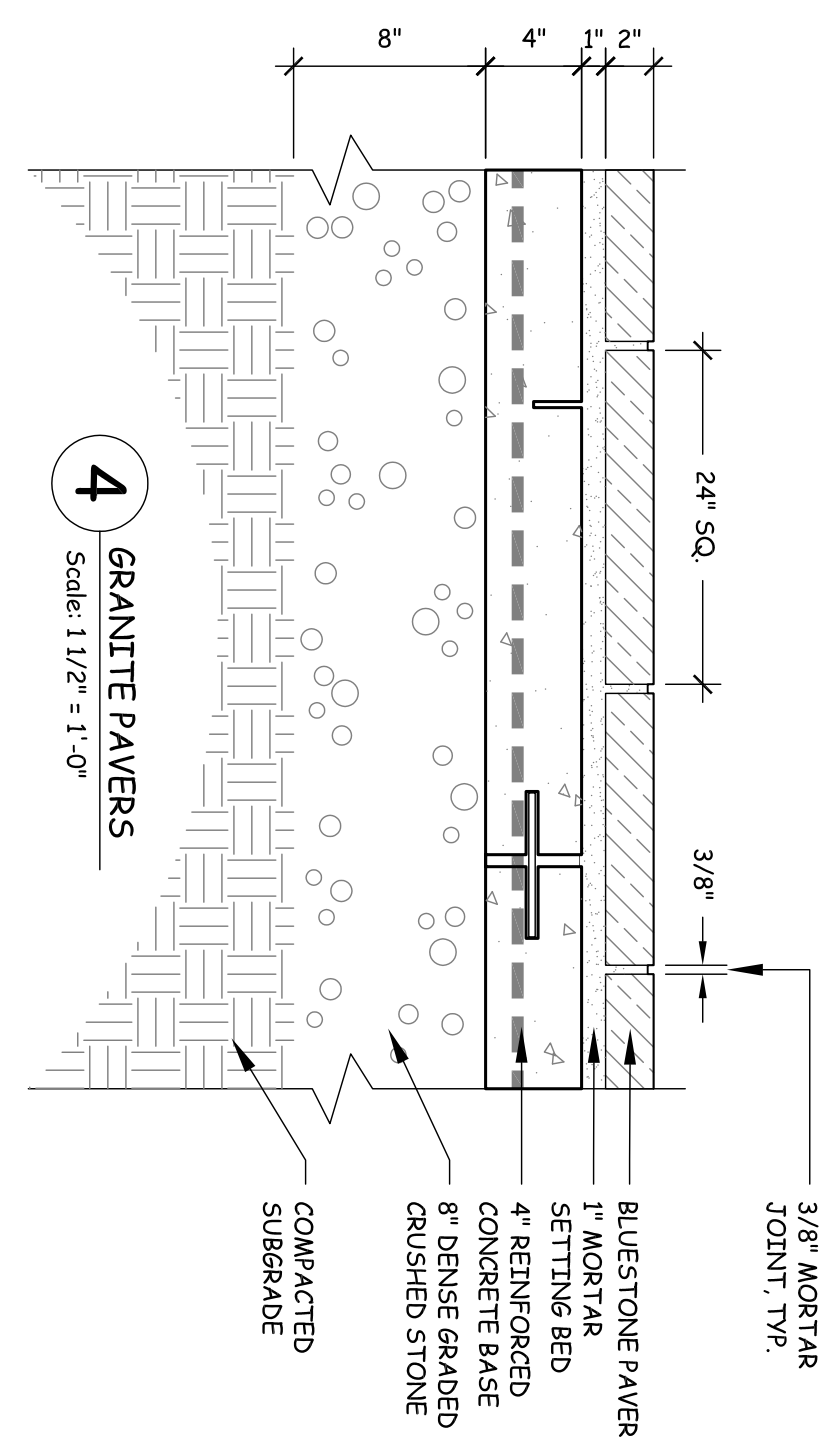


**4 GRANITE PAVERS**  
Scale: 1 1/2" = 1'-0"

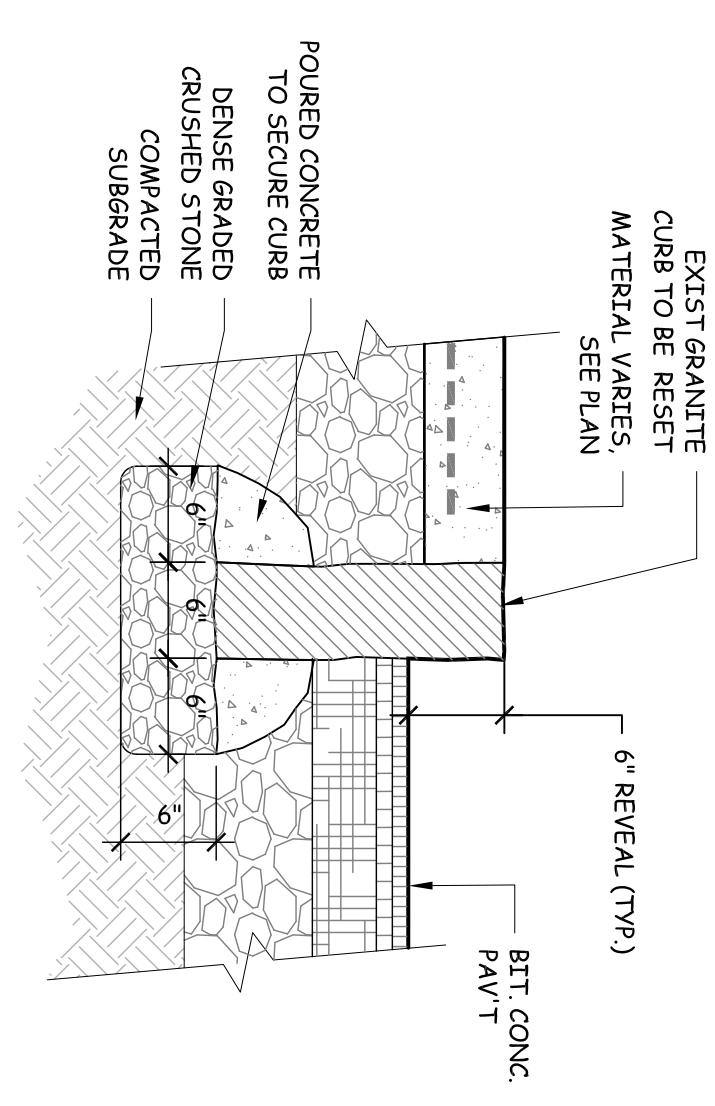


**4 GRANITE CURB**  
Scale: 1" = 1'-0"

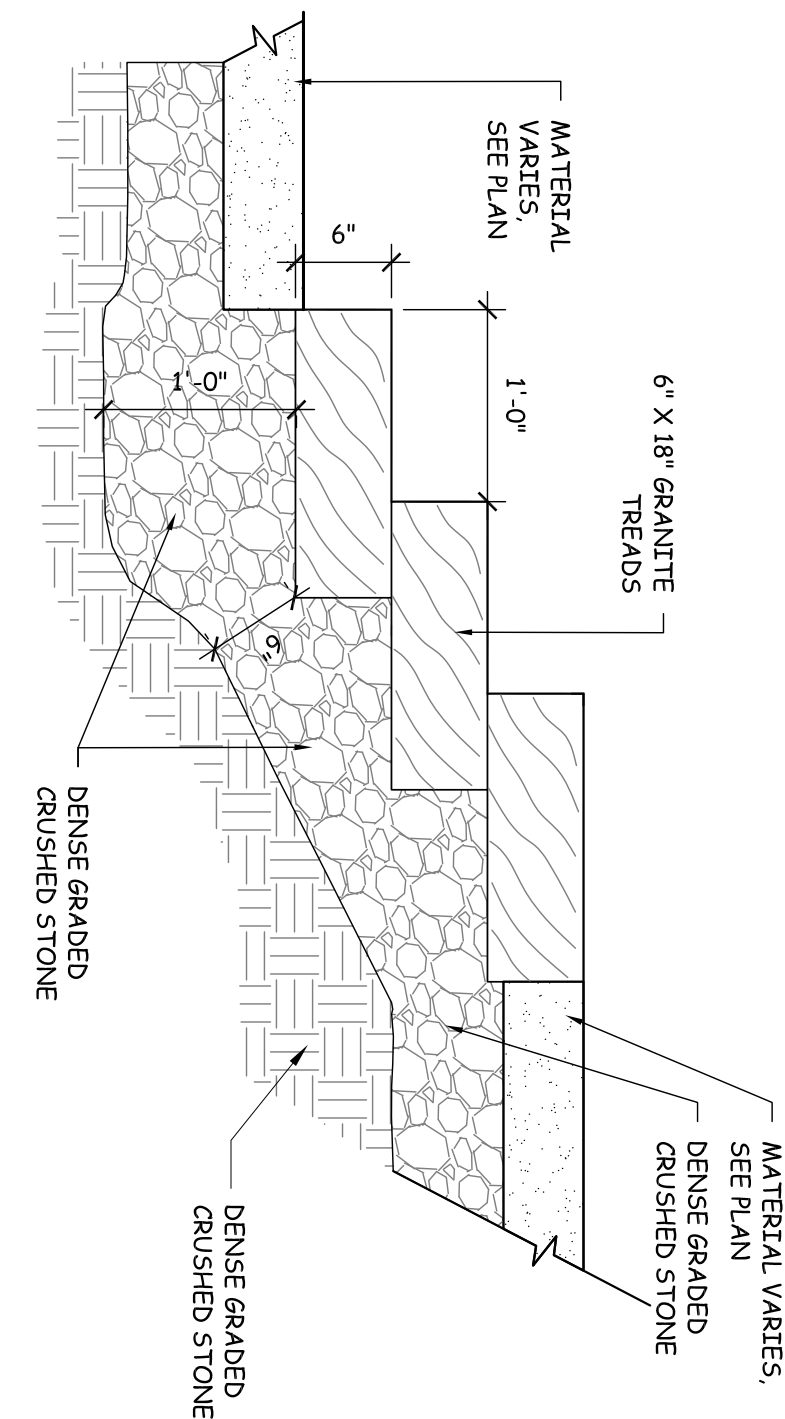


**5 GRANITE STEPS**  
Scale: 1" = 1'-0"

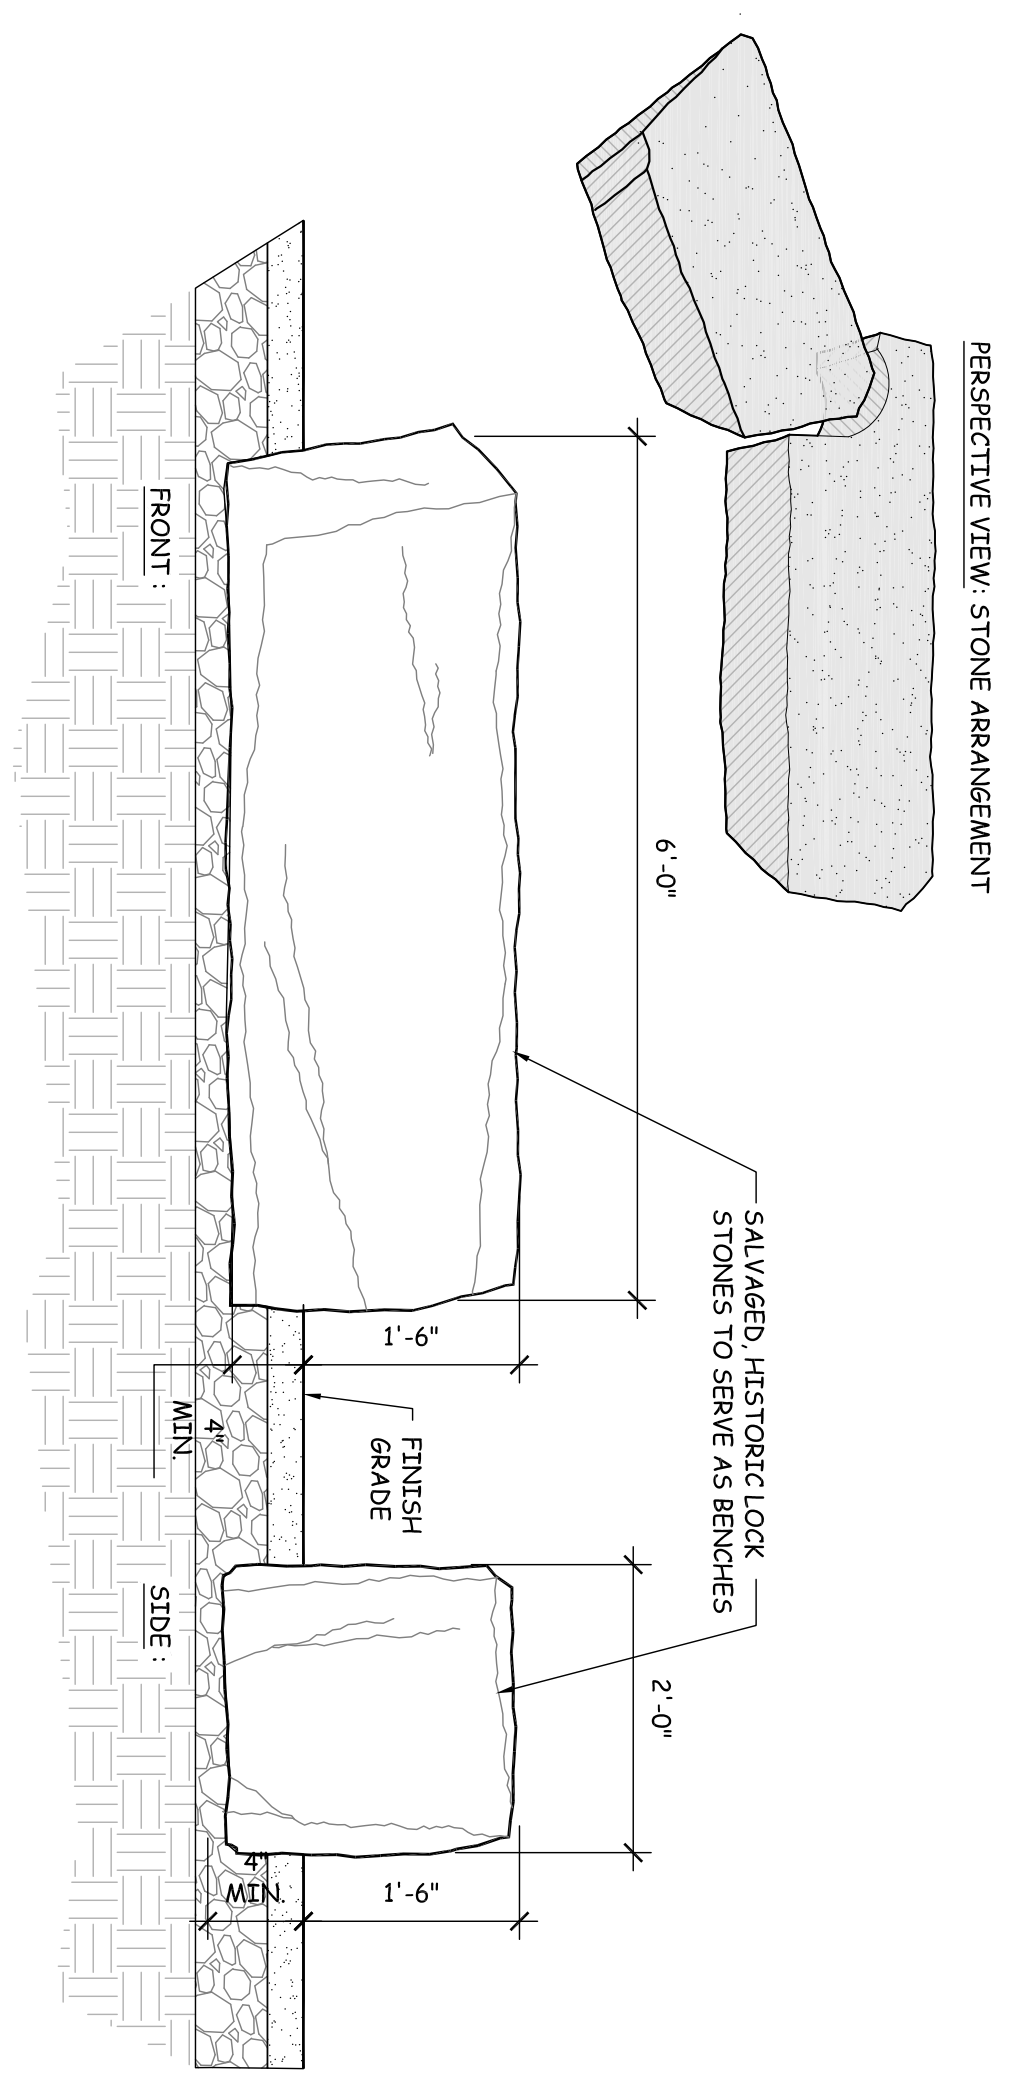

**6 GRANITE BLOCK SEAT**  
Scale: 3/4" = 1'-0"

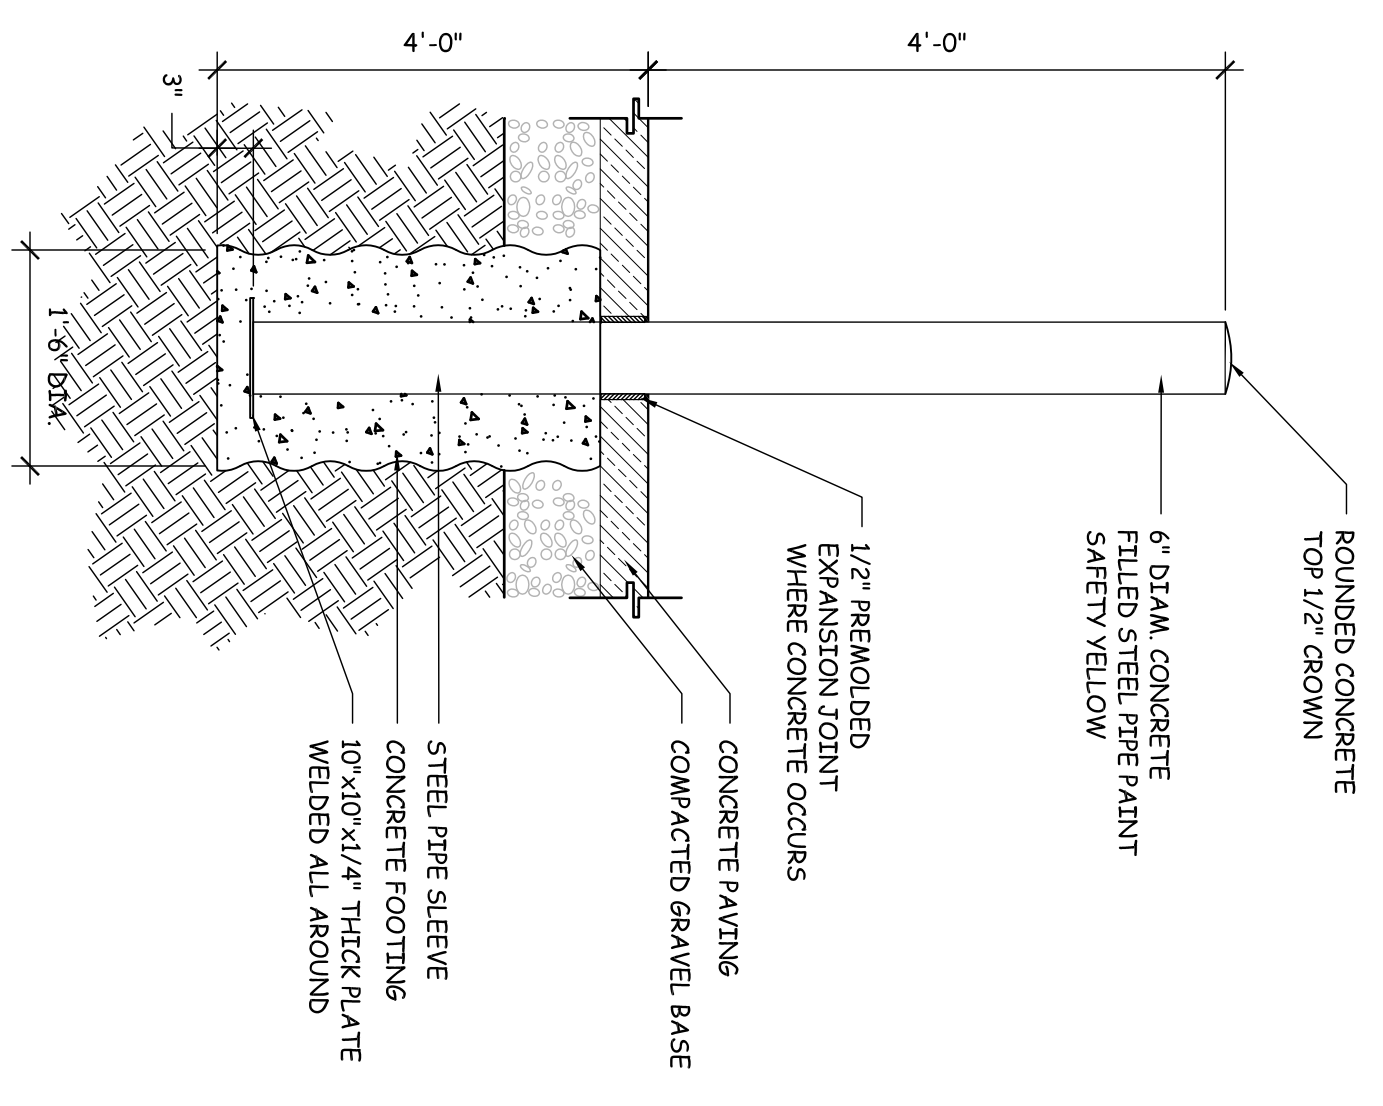

**7 CONCRETE FILLED STEEL BOLLARD**  
Scale: 1/2" = 1'-0"

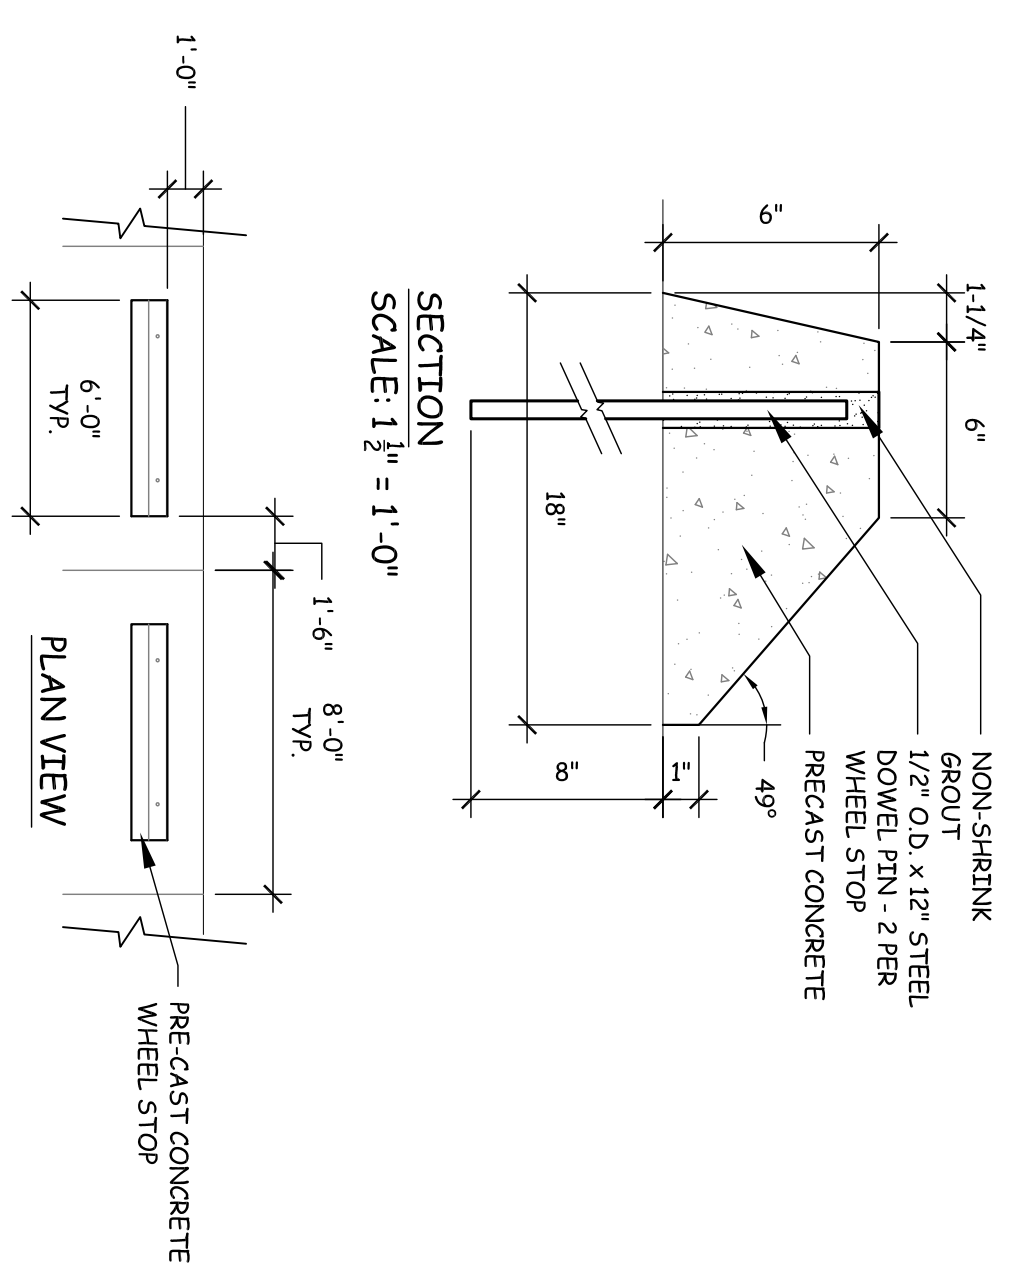

**8 CONCRETE WHEEL STOP**  
Scale: 1" = 1'-0"