




**2** HELICAL WALKWAY FOUNDATION SYSTEM  
Scale: 3/4" = 1'-0"

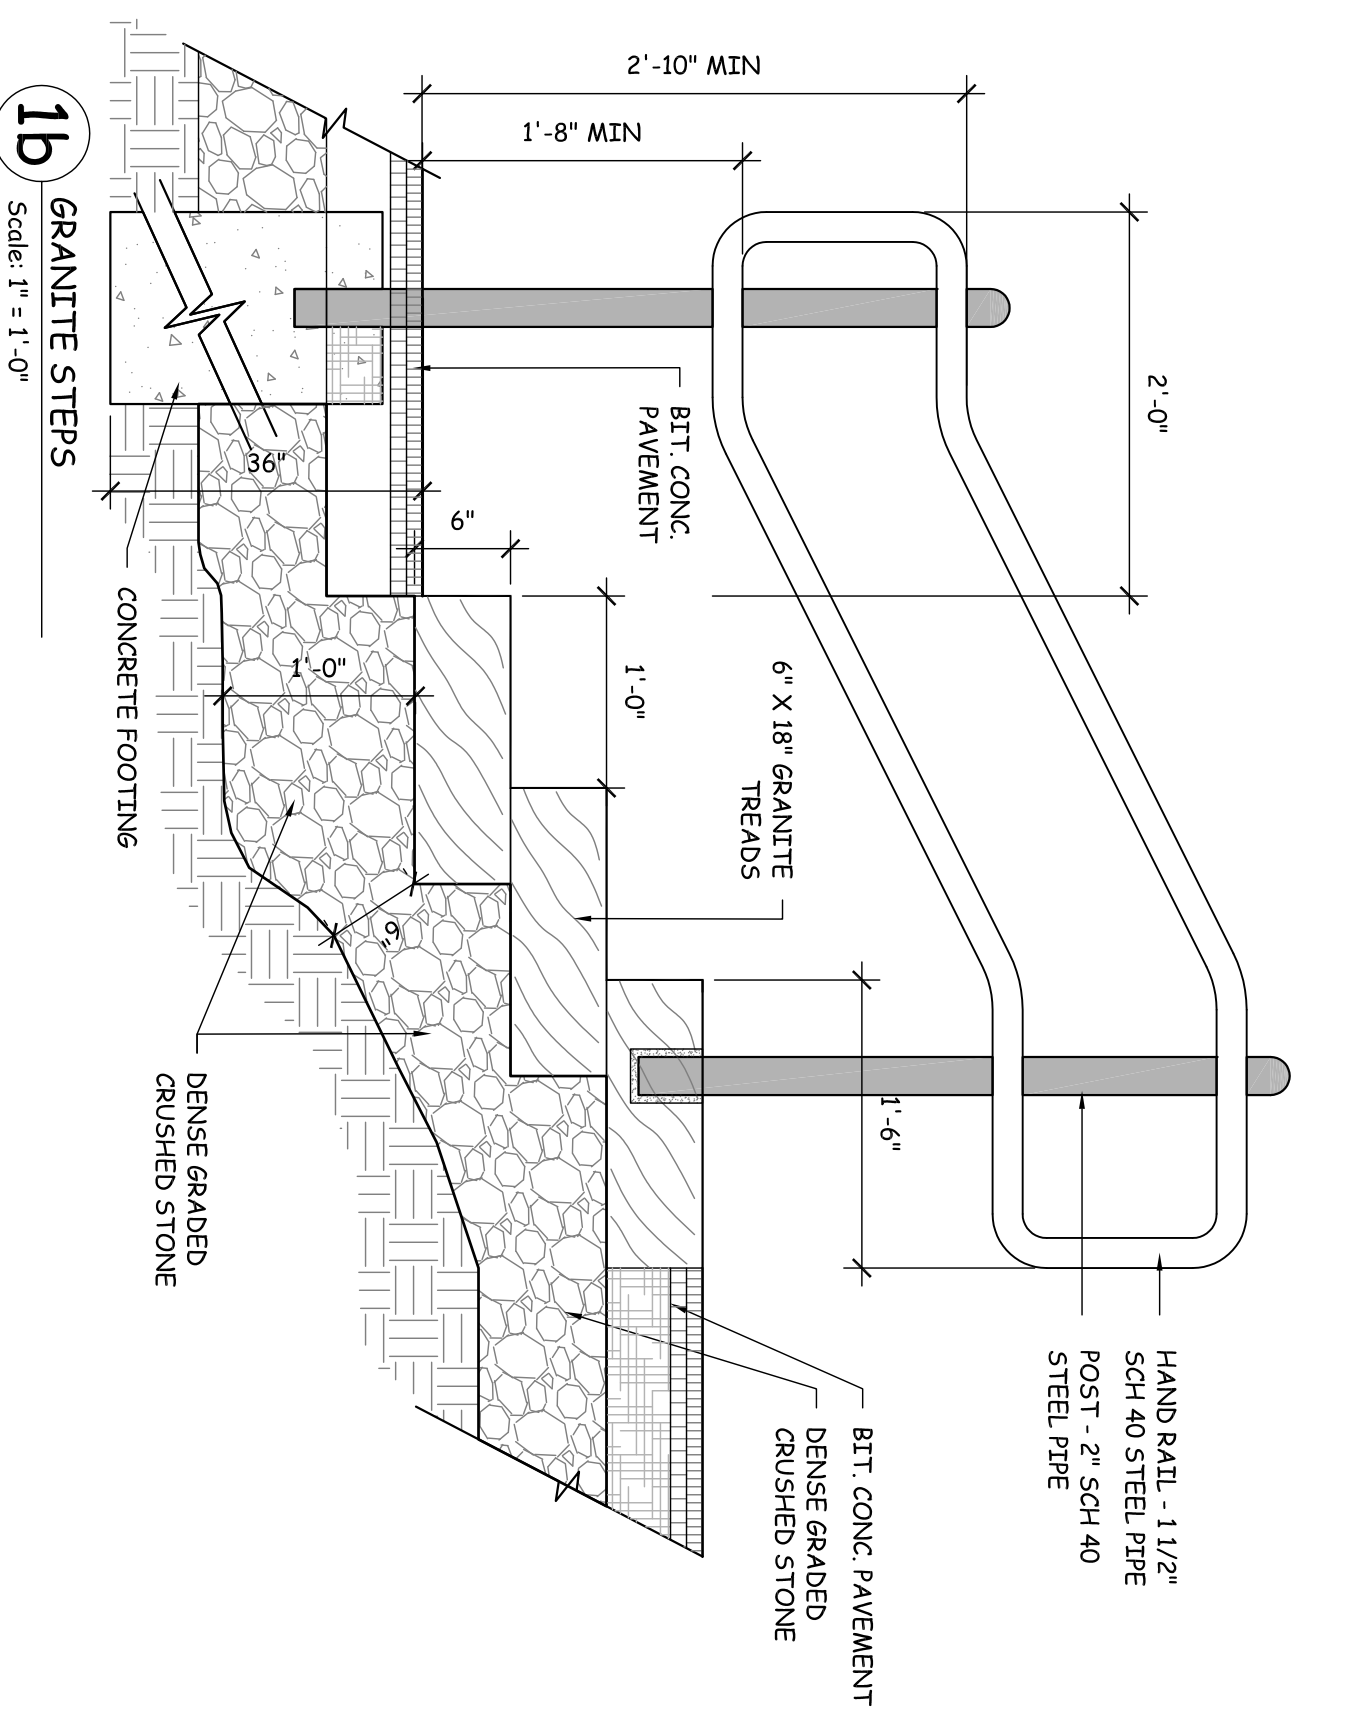


**1b** GRANITE STEPS  
Scale: 1" = 1'-0"

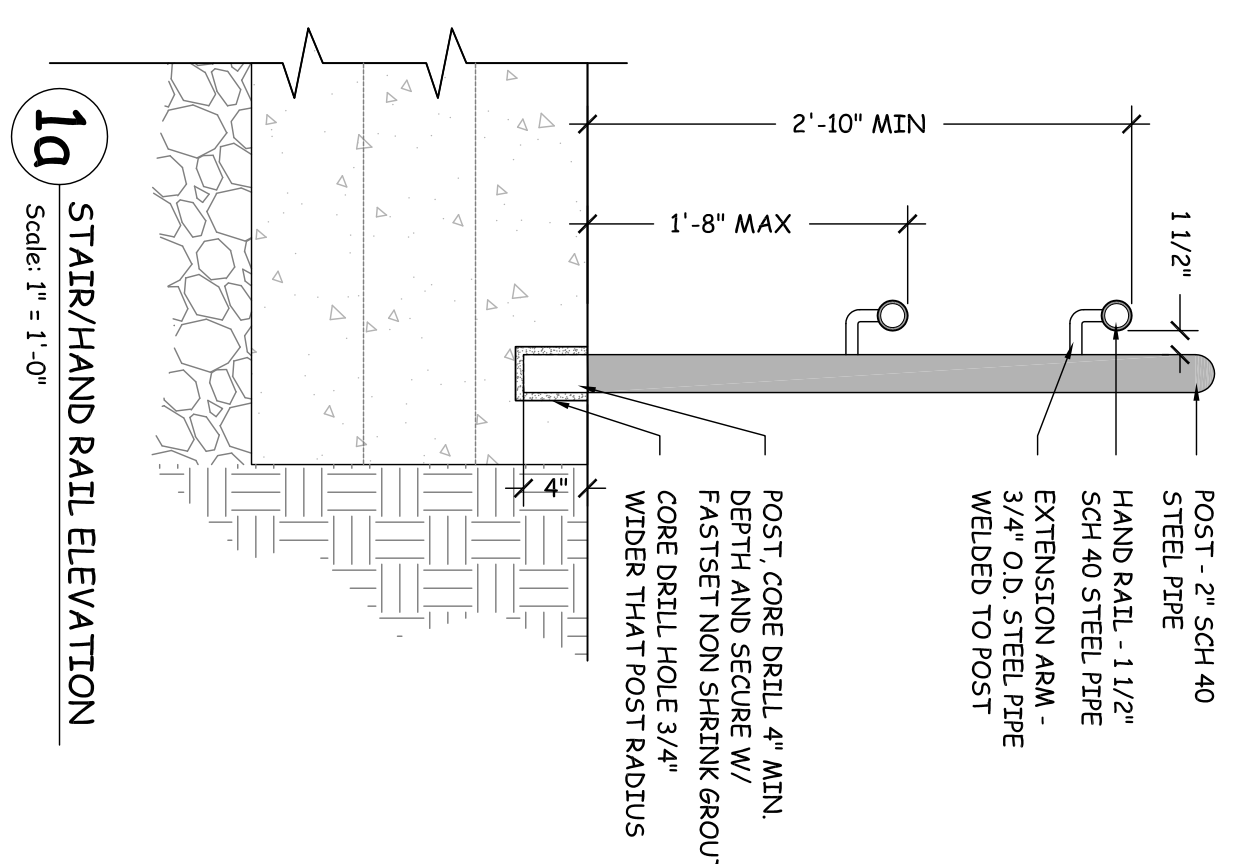

**1a** STAIR/HAND RAIL ELEVATION  
Scale: 1" = 1'-0"

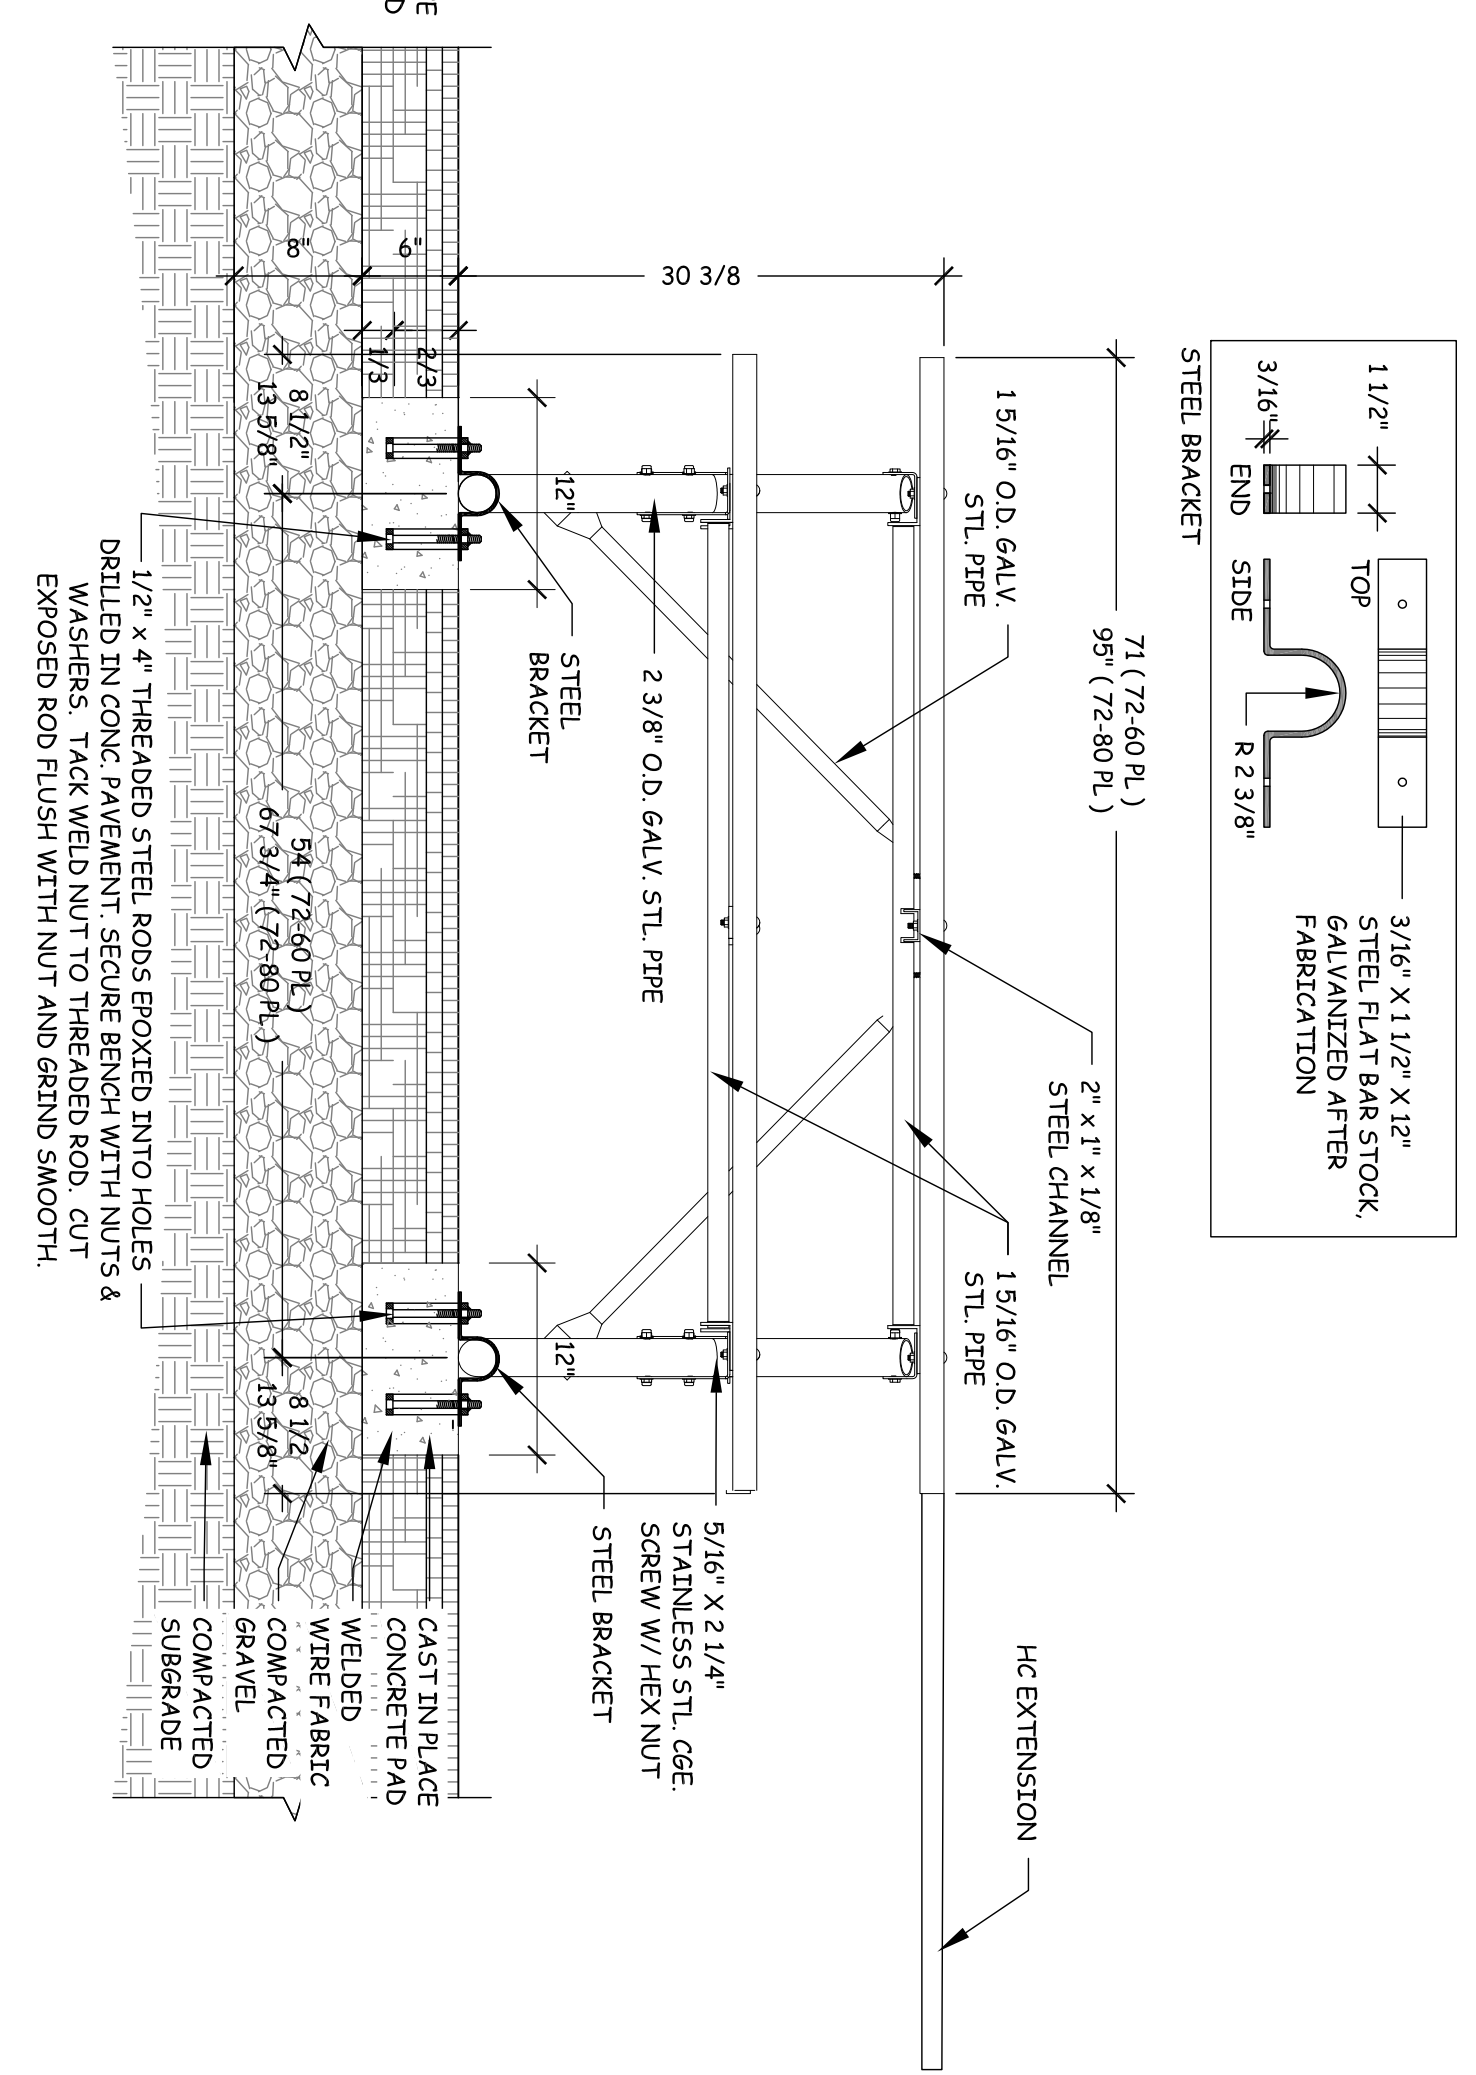

**3** RECYCLED PLASTIC PICNIC TABLE  
Scale: 1" = 1'-0"

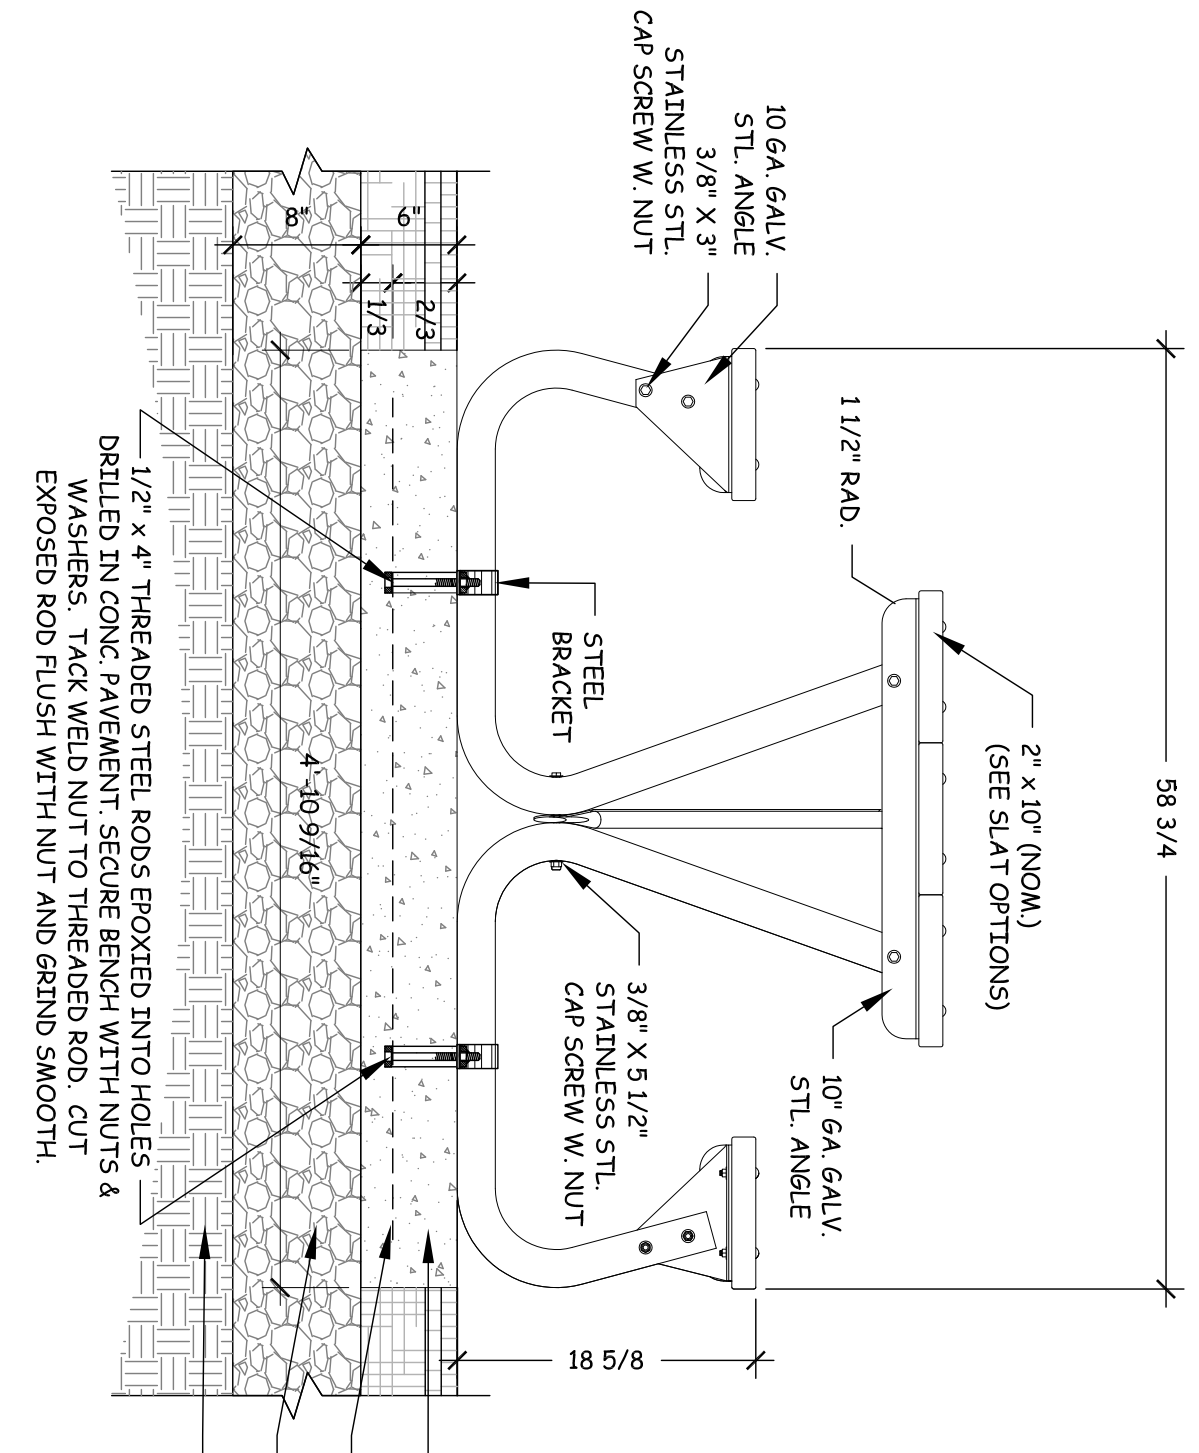

1/2" x 4" THEREADED STEEL RODS EPOXIED INTO HOLES DRILLED IN CONC. PAVEMENT. SECURE BENCH WITH NUTS & WASHERS. TACK WELD NUT TO THEREADED ROD. CUT EXPOSED ROD FLUSH WITH NUT AND GRIND SMOOTH.