
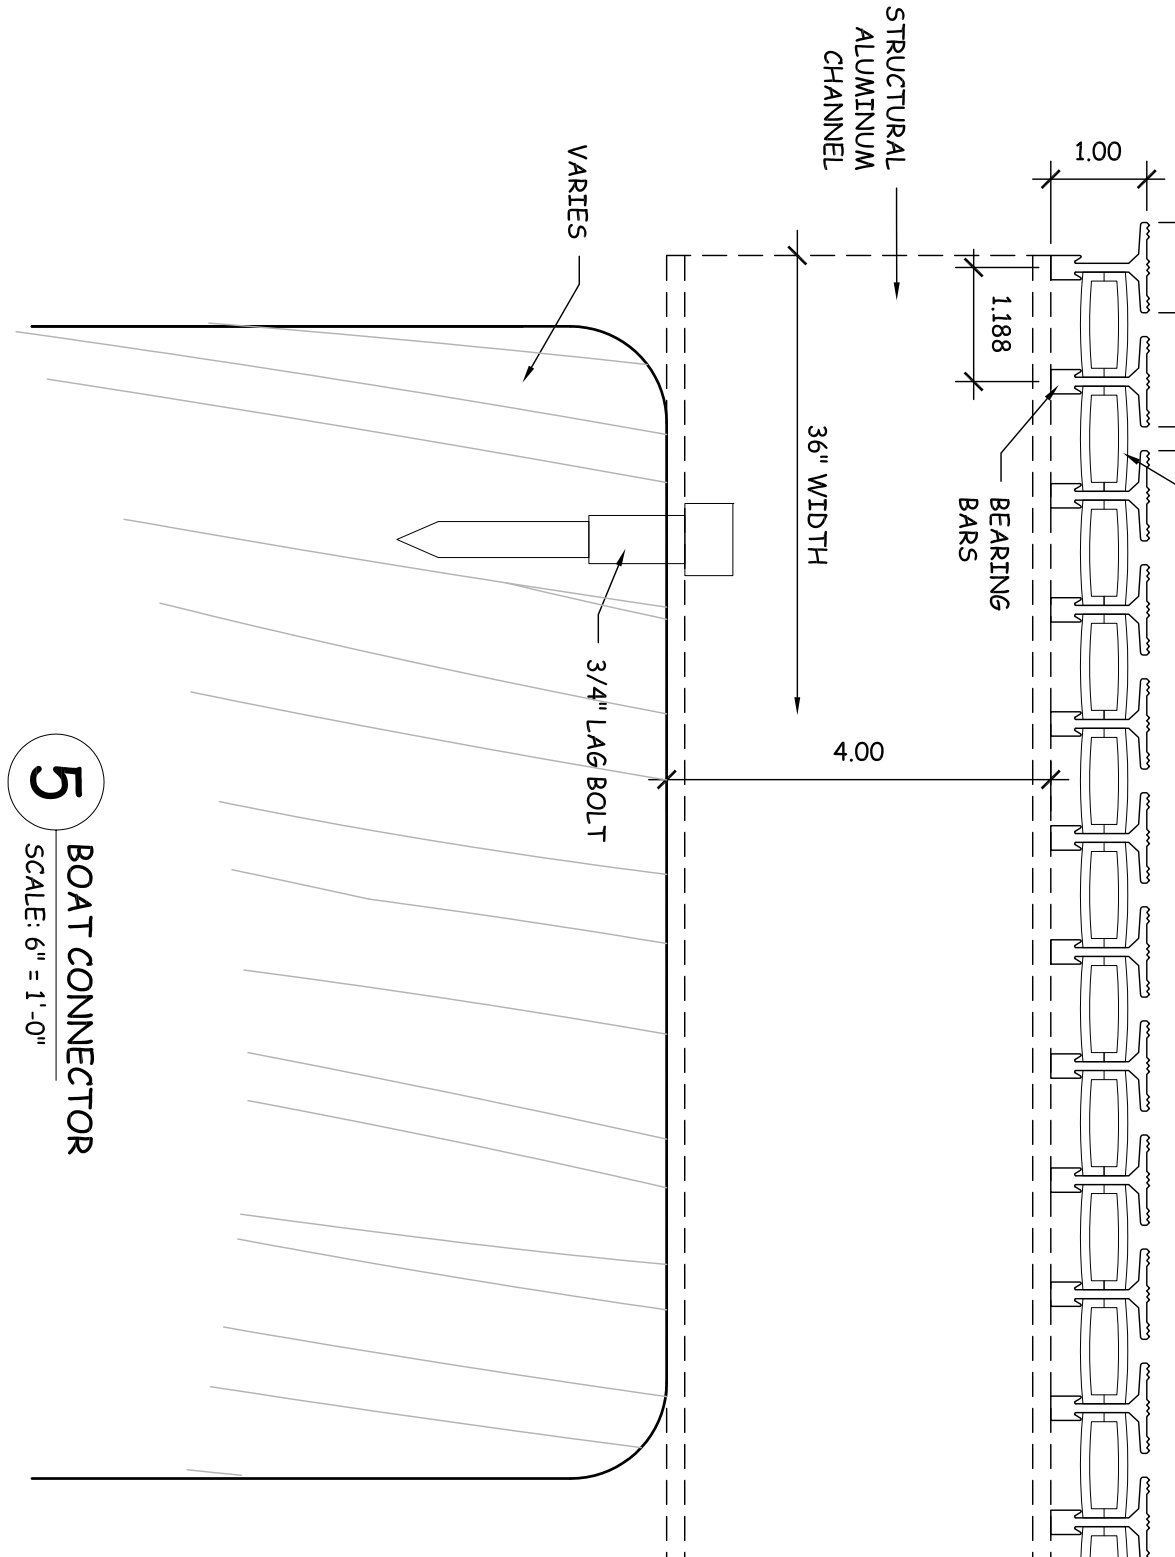
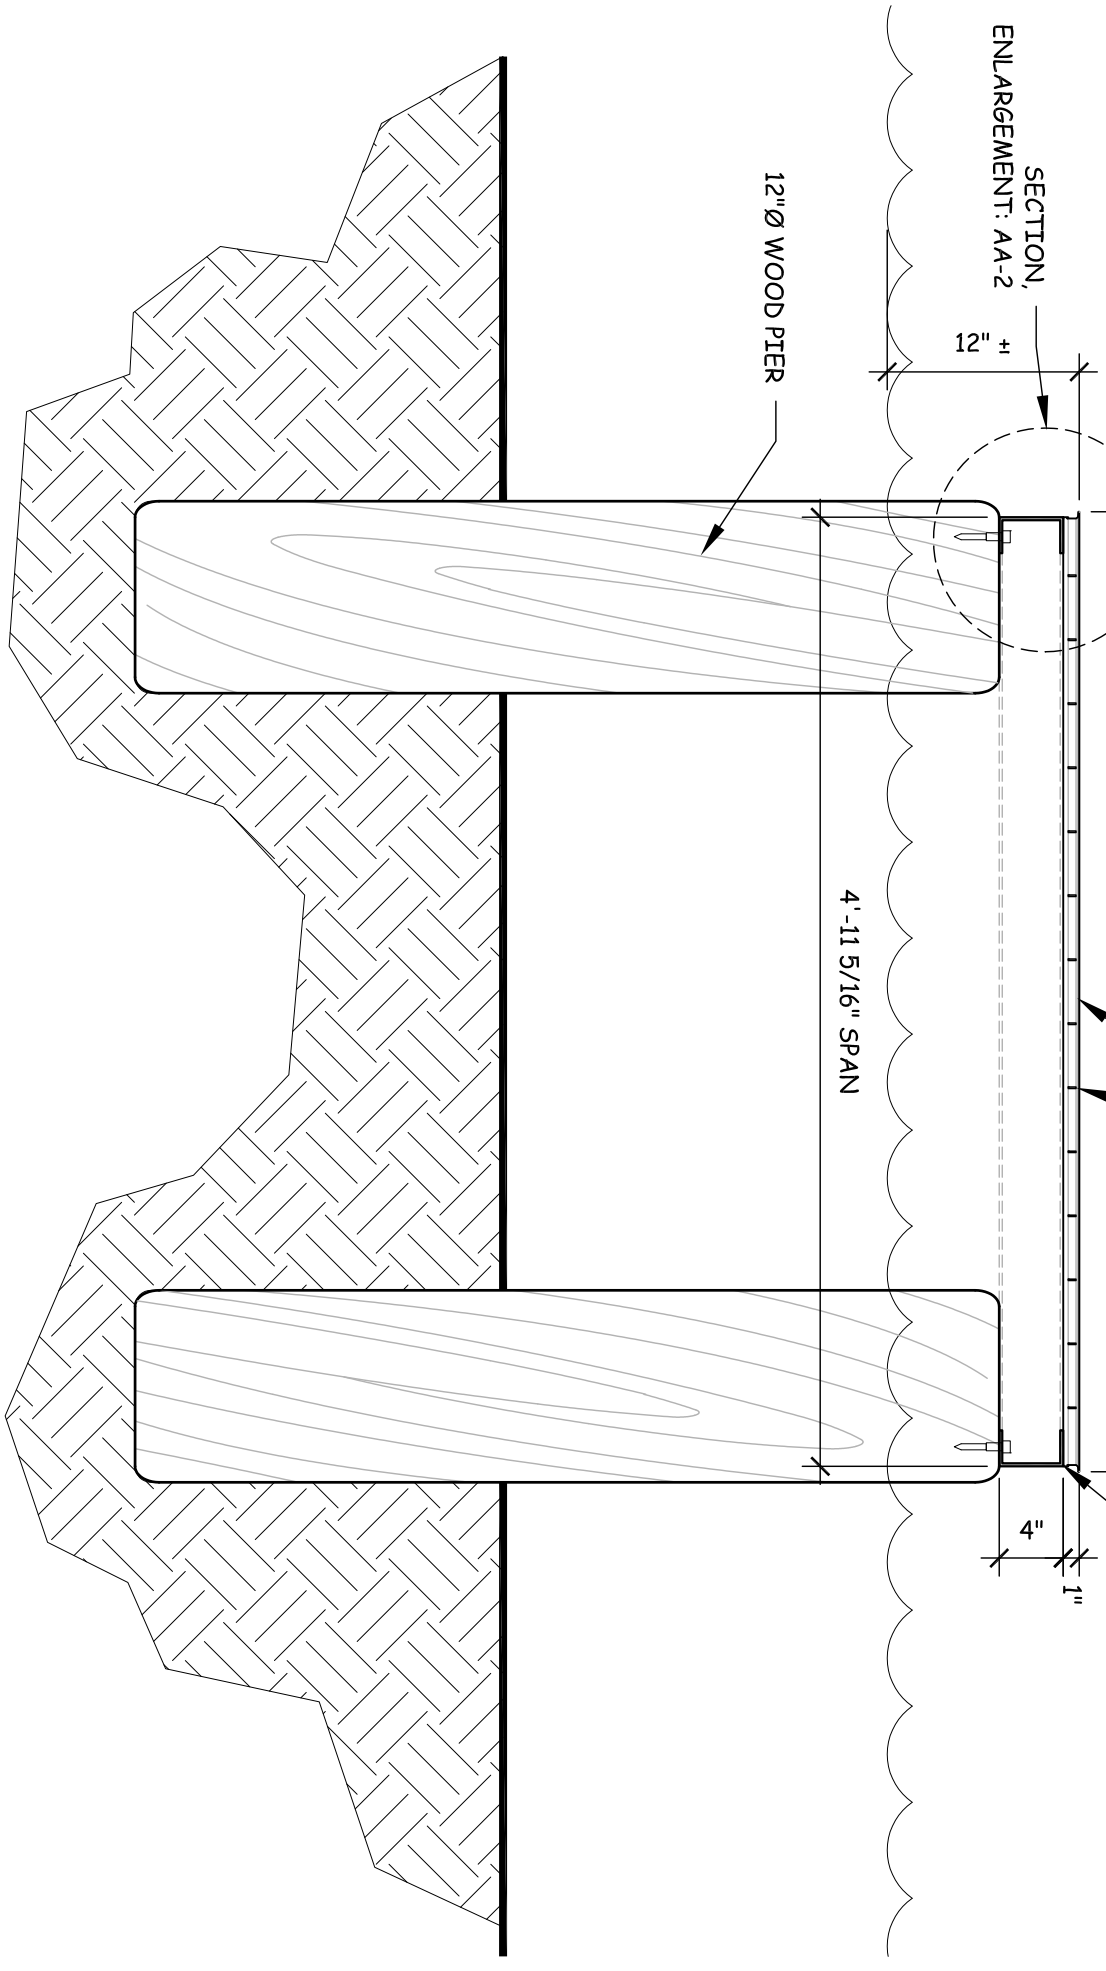
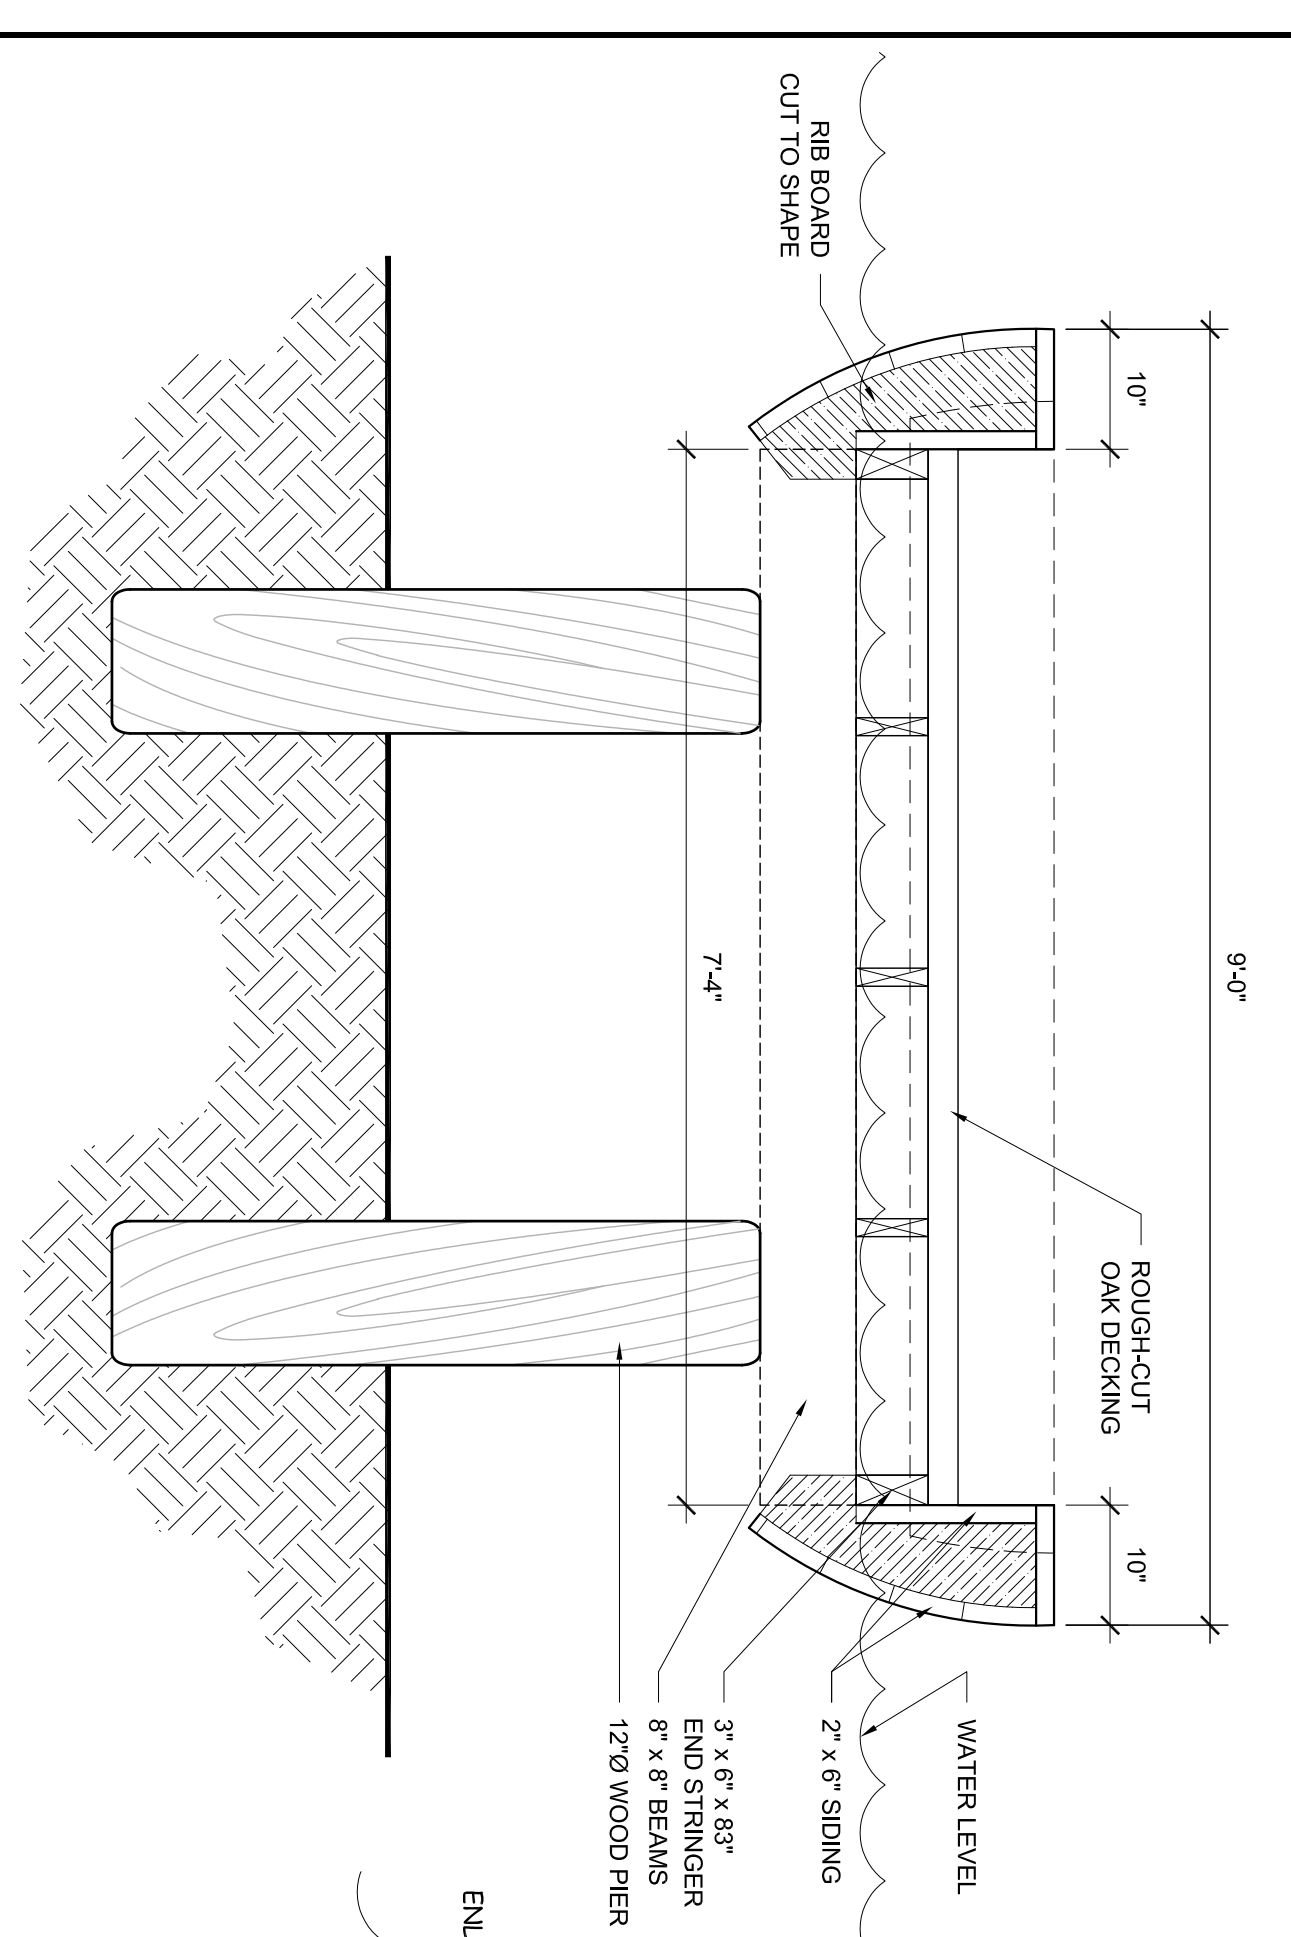
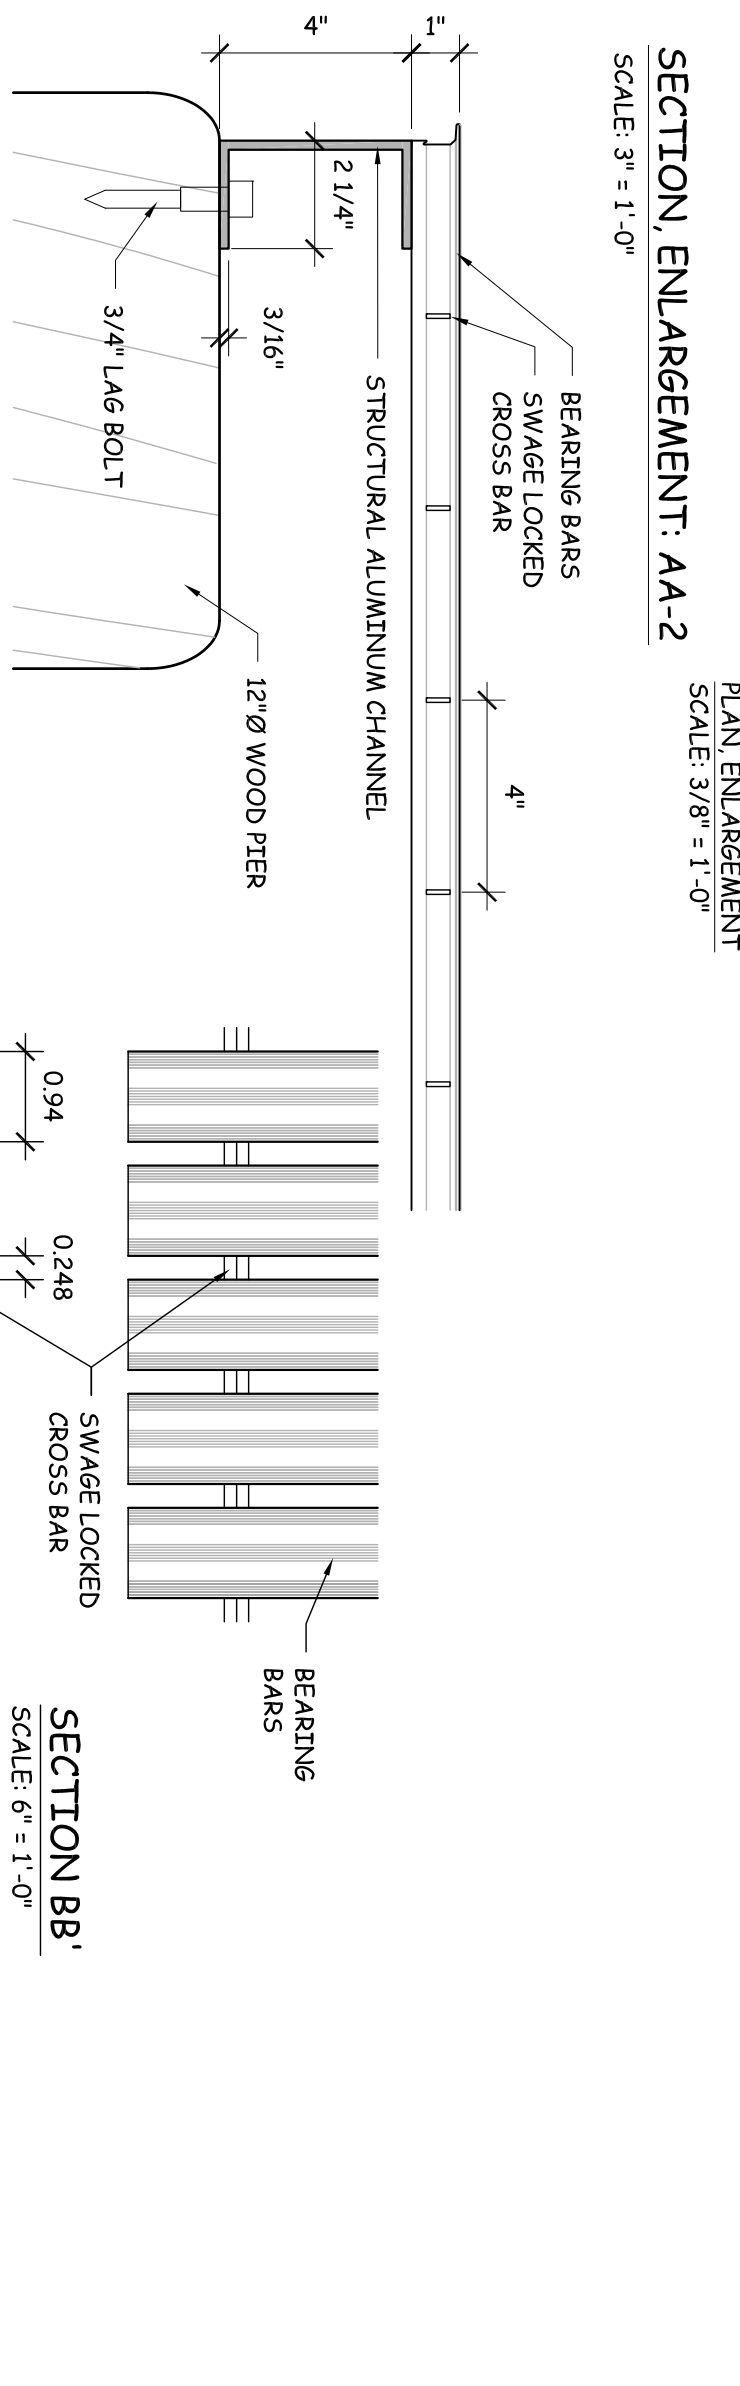
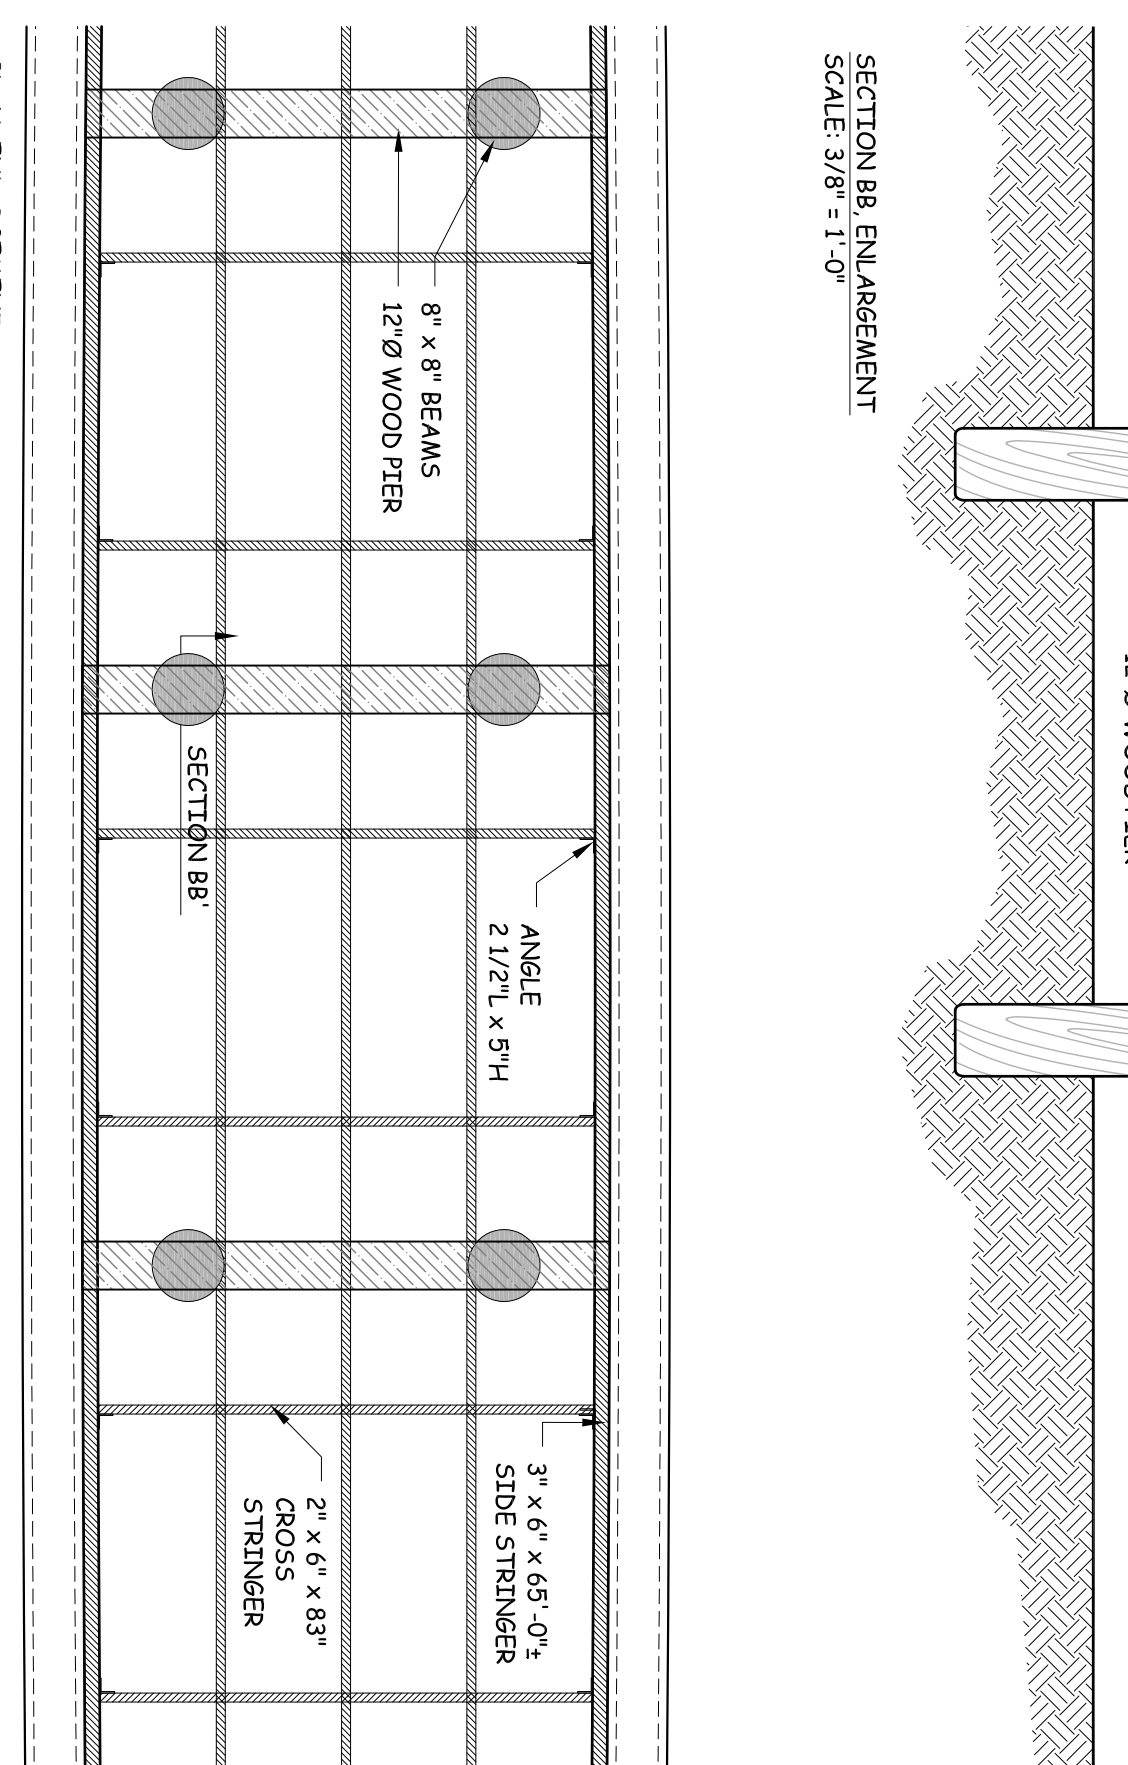
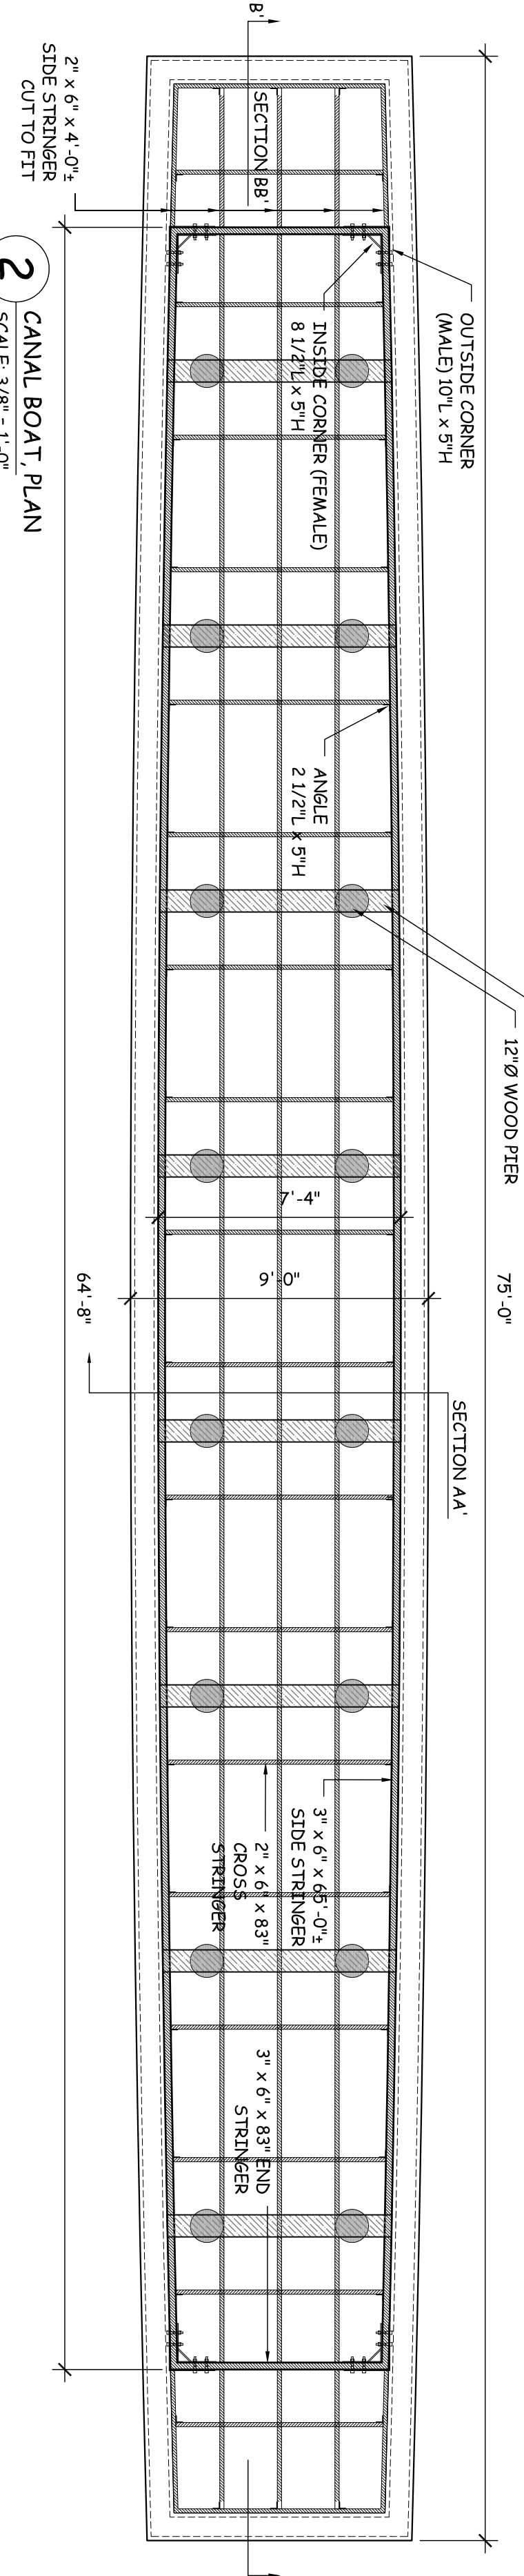


BILLERICA			
MIDDLESEX CANAL PARK			
STATE	FED AID PROJ. NO.	SHEET TOTAL	
MASS.		NO.	50
PROJECT FILE NO. 802945		49	

CONSTRUCTION DETAILS AREA 4

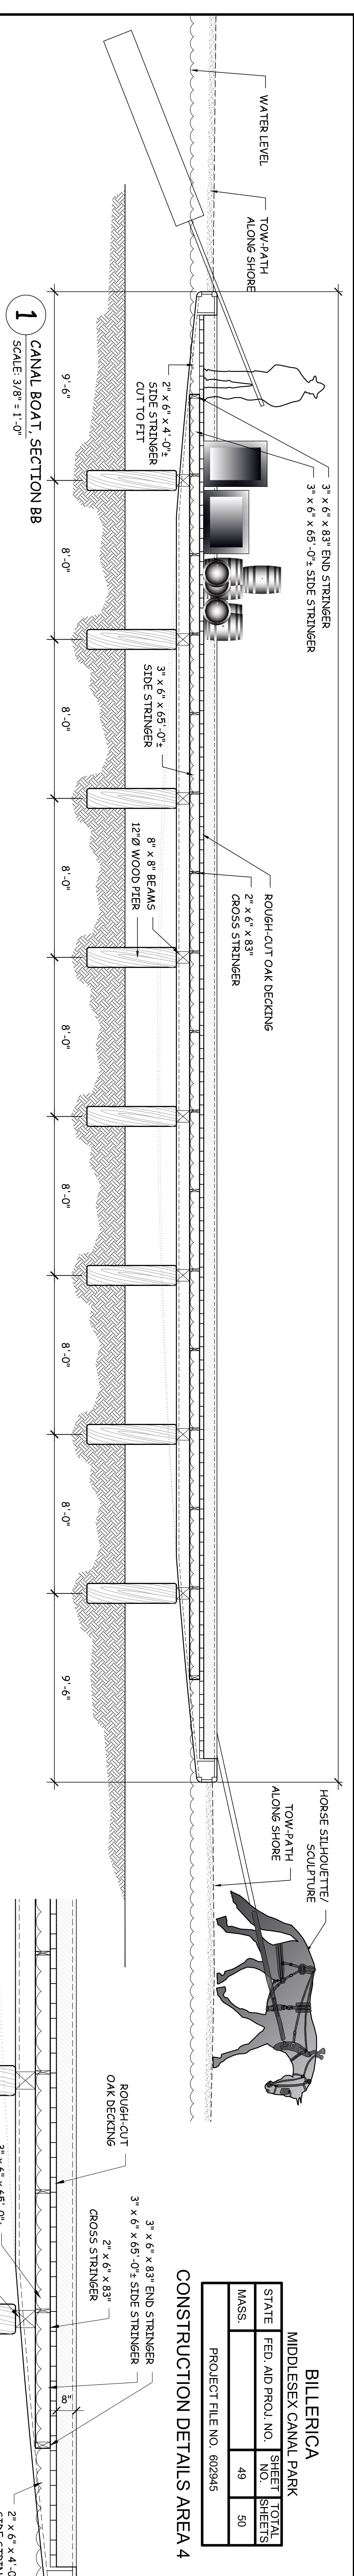

4 BOAT CONNECTOR
SCALE: 1" = 1'-0"

5 BOAT CONNECTOR
SCALE: 6" = 1'-0"