

HWY. GUARD TYPE SW
NONE

TRAFFIC SIGNAL CONDUIT
NONE

WATER SUPPLY ALTERATIONS
NONE


DRAINAGE DETAILS
NONE

BILLERICA
MIDDLESEX CANAL PARK

| STATE | FED AID PROJ. NO. | SHEET NO. | TOTAL SHEETS |
|-------|-------------------|-----------|--------------|
| MASS. | | 17 | 50 |

PROJECT FILE NO. 602945

CONSTRUCTION PLAN AREA 1

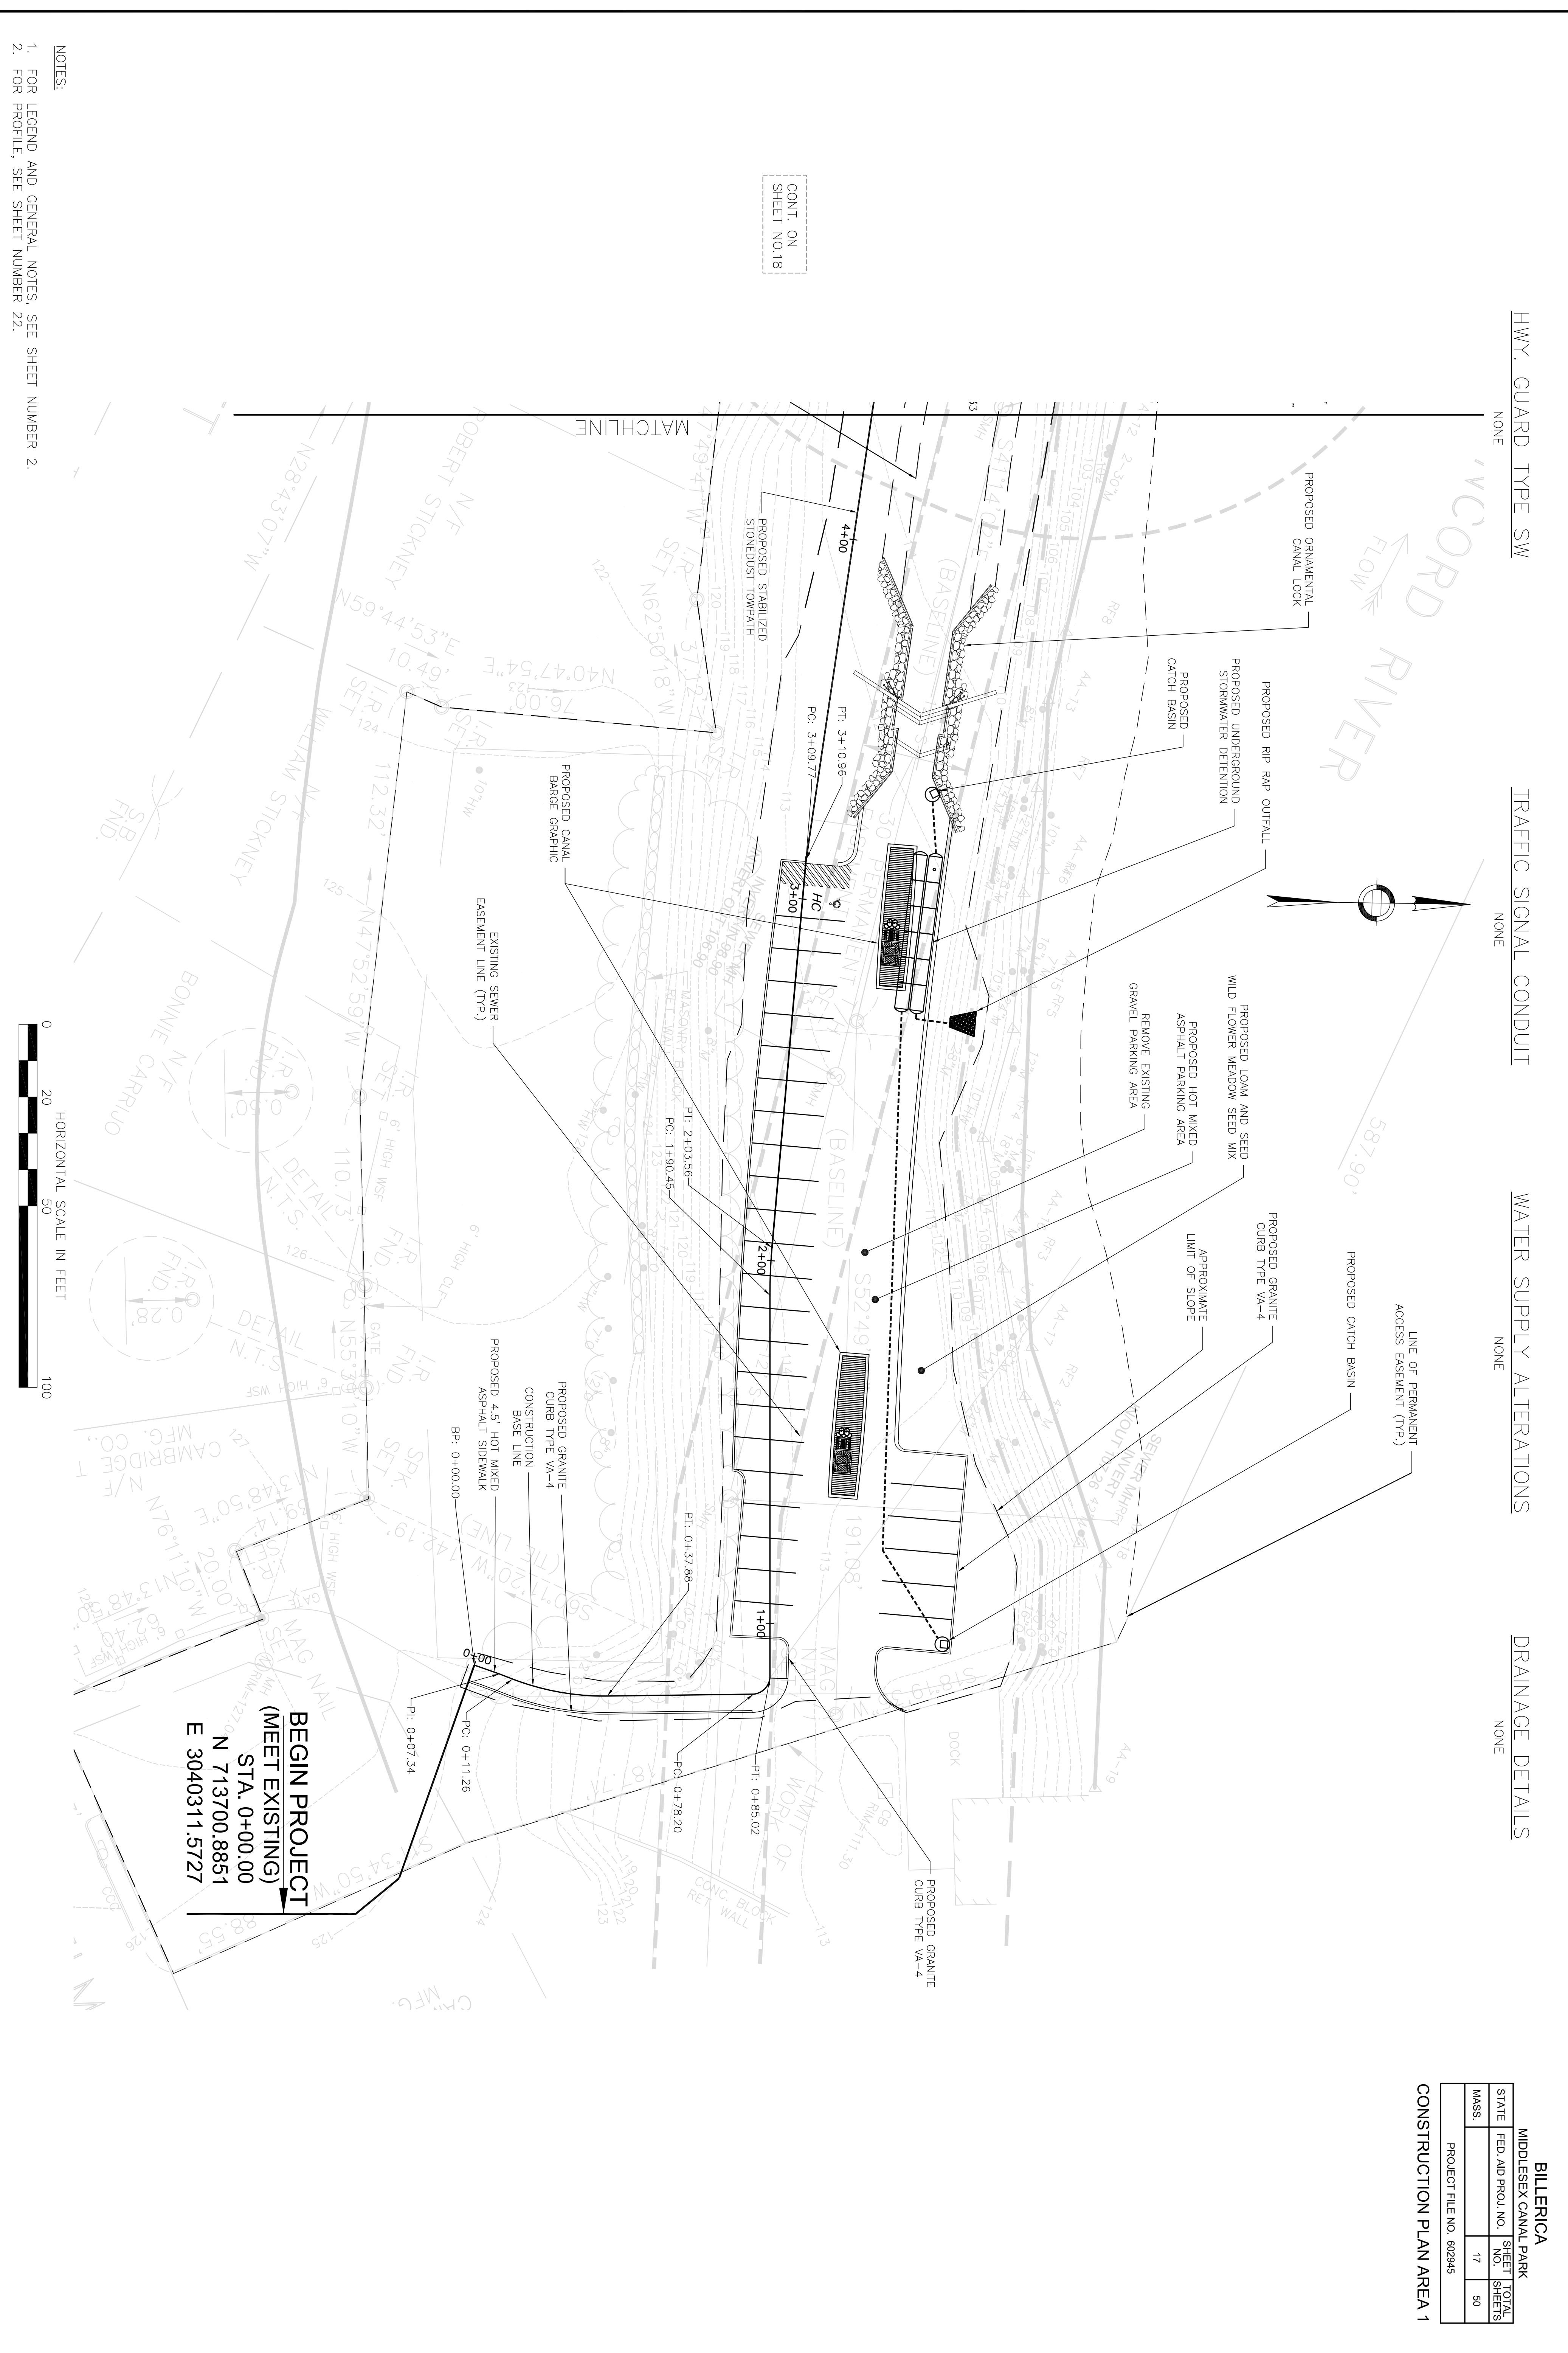

CONT. ON SHEET NO. 18