


HWY. GUARD TYPE SW
NONE


TRAFFIC SIGNAL CONDUIT
NONE

WATER SUPPLY ALTERATIONS
NONE

DRAINAGE DETAILS
NONE

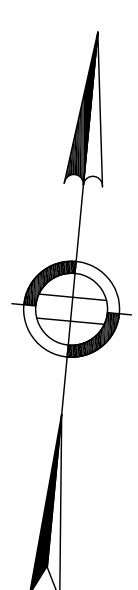

BILLERICA			
MIDDLESEX CANAL PARK			
STATE	FED. AID PROJ. NO.	SHEET NO.	TOTAL SHEETS
MASS.		19	50
PROJECT FILE NO. 622945			
CONSTRUCTION PLAN			
AREAS 2 AND 3			

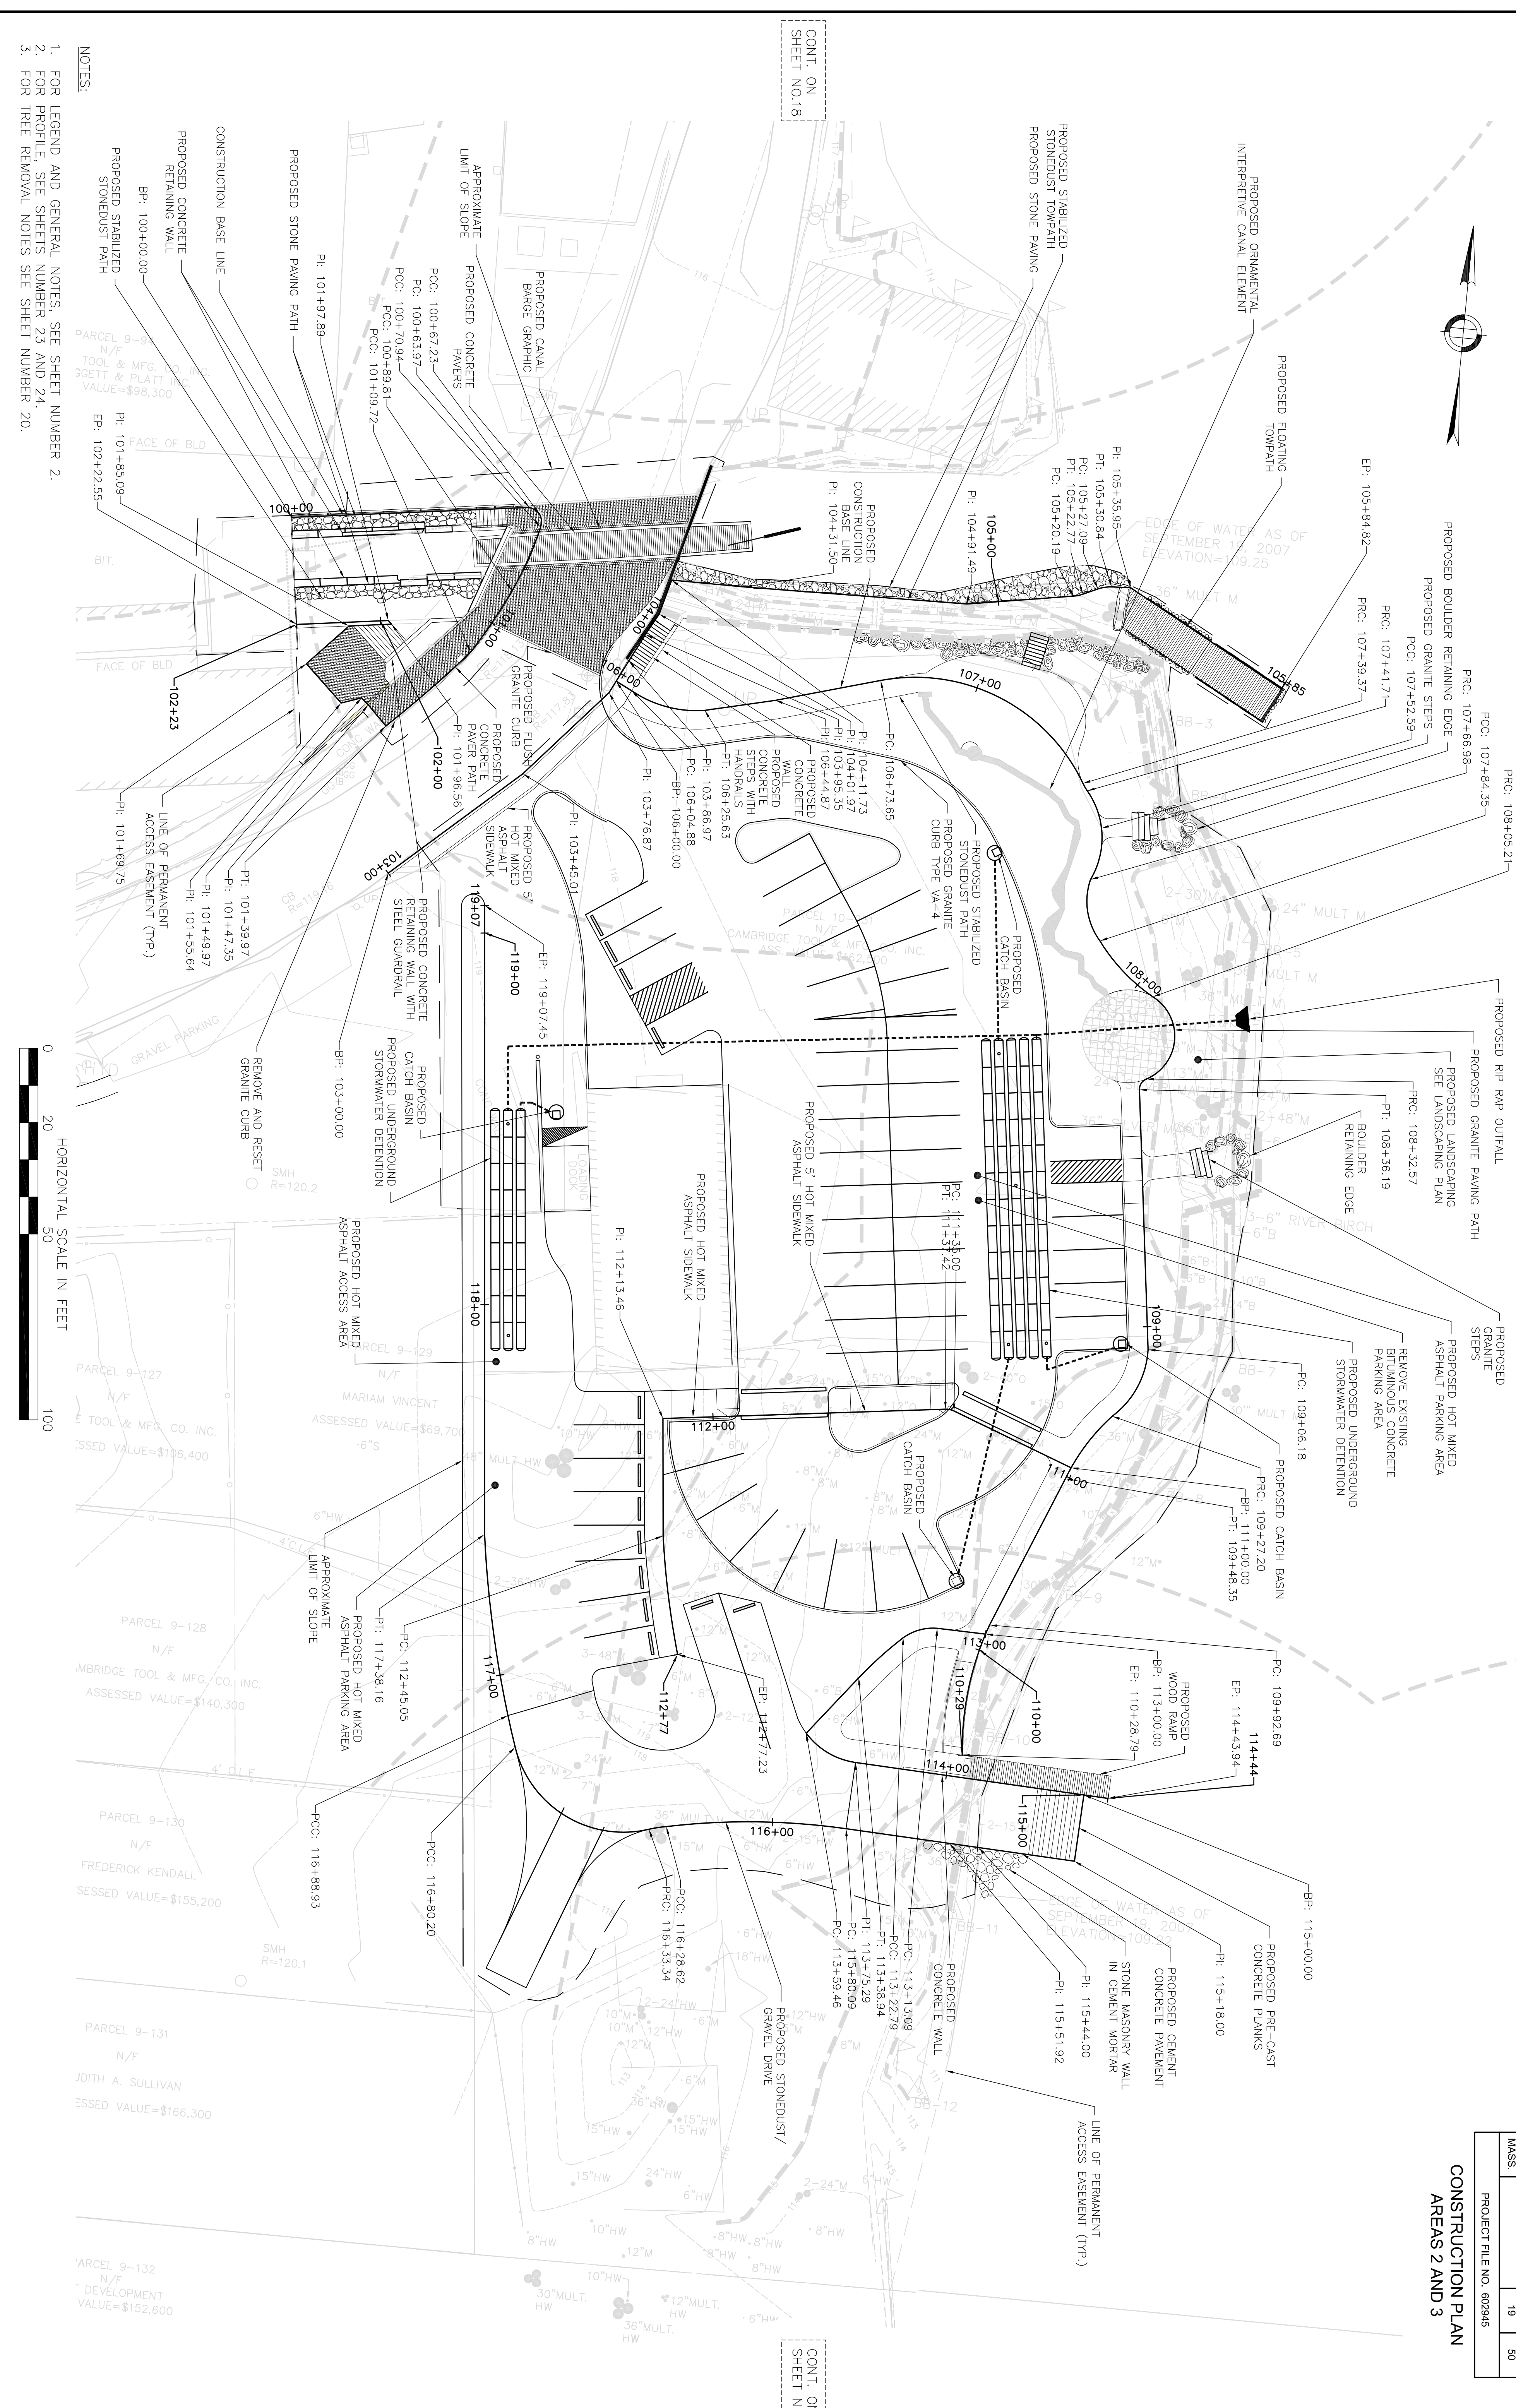

CONT. ON SHEET NO.18

CONT. ON SHEET NO.21

- NOTES:
1. FOR LEGEND AND GENERAL NOTES, SEE SHEET NUMBER 2.
 2. FOR PROFILE, SEE SHEETS NUMBER 23 AND 24.
 3. FOR TREE REMOVAL NOTES SEE SHEET NUMBER 20.

