


HWY. GUARD TYPE SW  
NONE

TRAFFIC SIGNAL CONDUIT  
NONE

WATER SUPPLY ALTERATIONS  
NONE


DRAINAGE DETAILS  
NONE

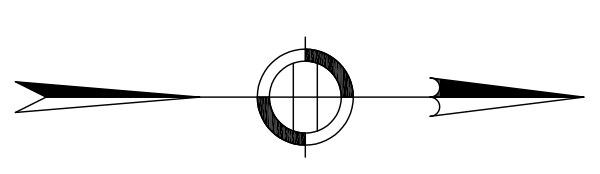

**LIMIT OF WORK**  
STA. 210+70.51  
N 714943.4311  
E 3040267.5422

BILLERICA			
MIDDLESEX CANAL PARK			
STATE	FED AID PROJ. NO.	SHEET NO.	TOTAL SHEETS
MASS.		21	50
PROJECT FILE NO. 602945			

CONSTRUCTION PLAN AREA 4

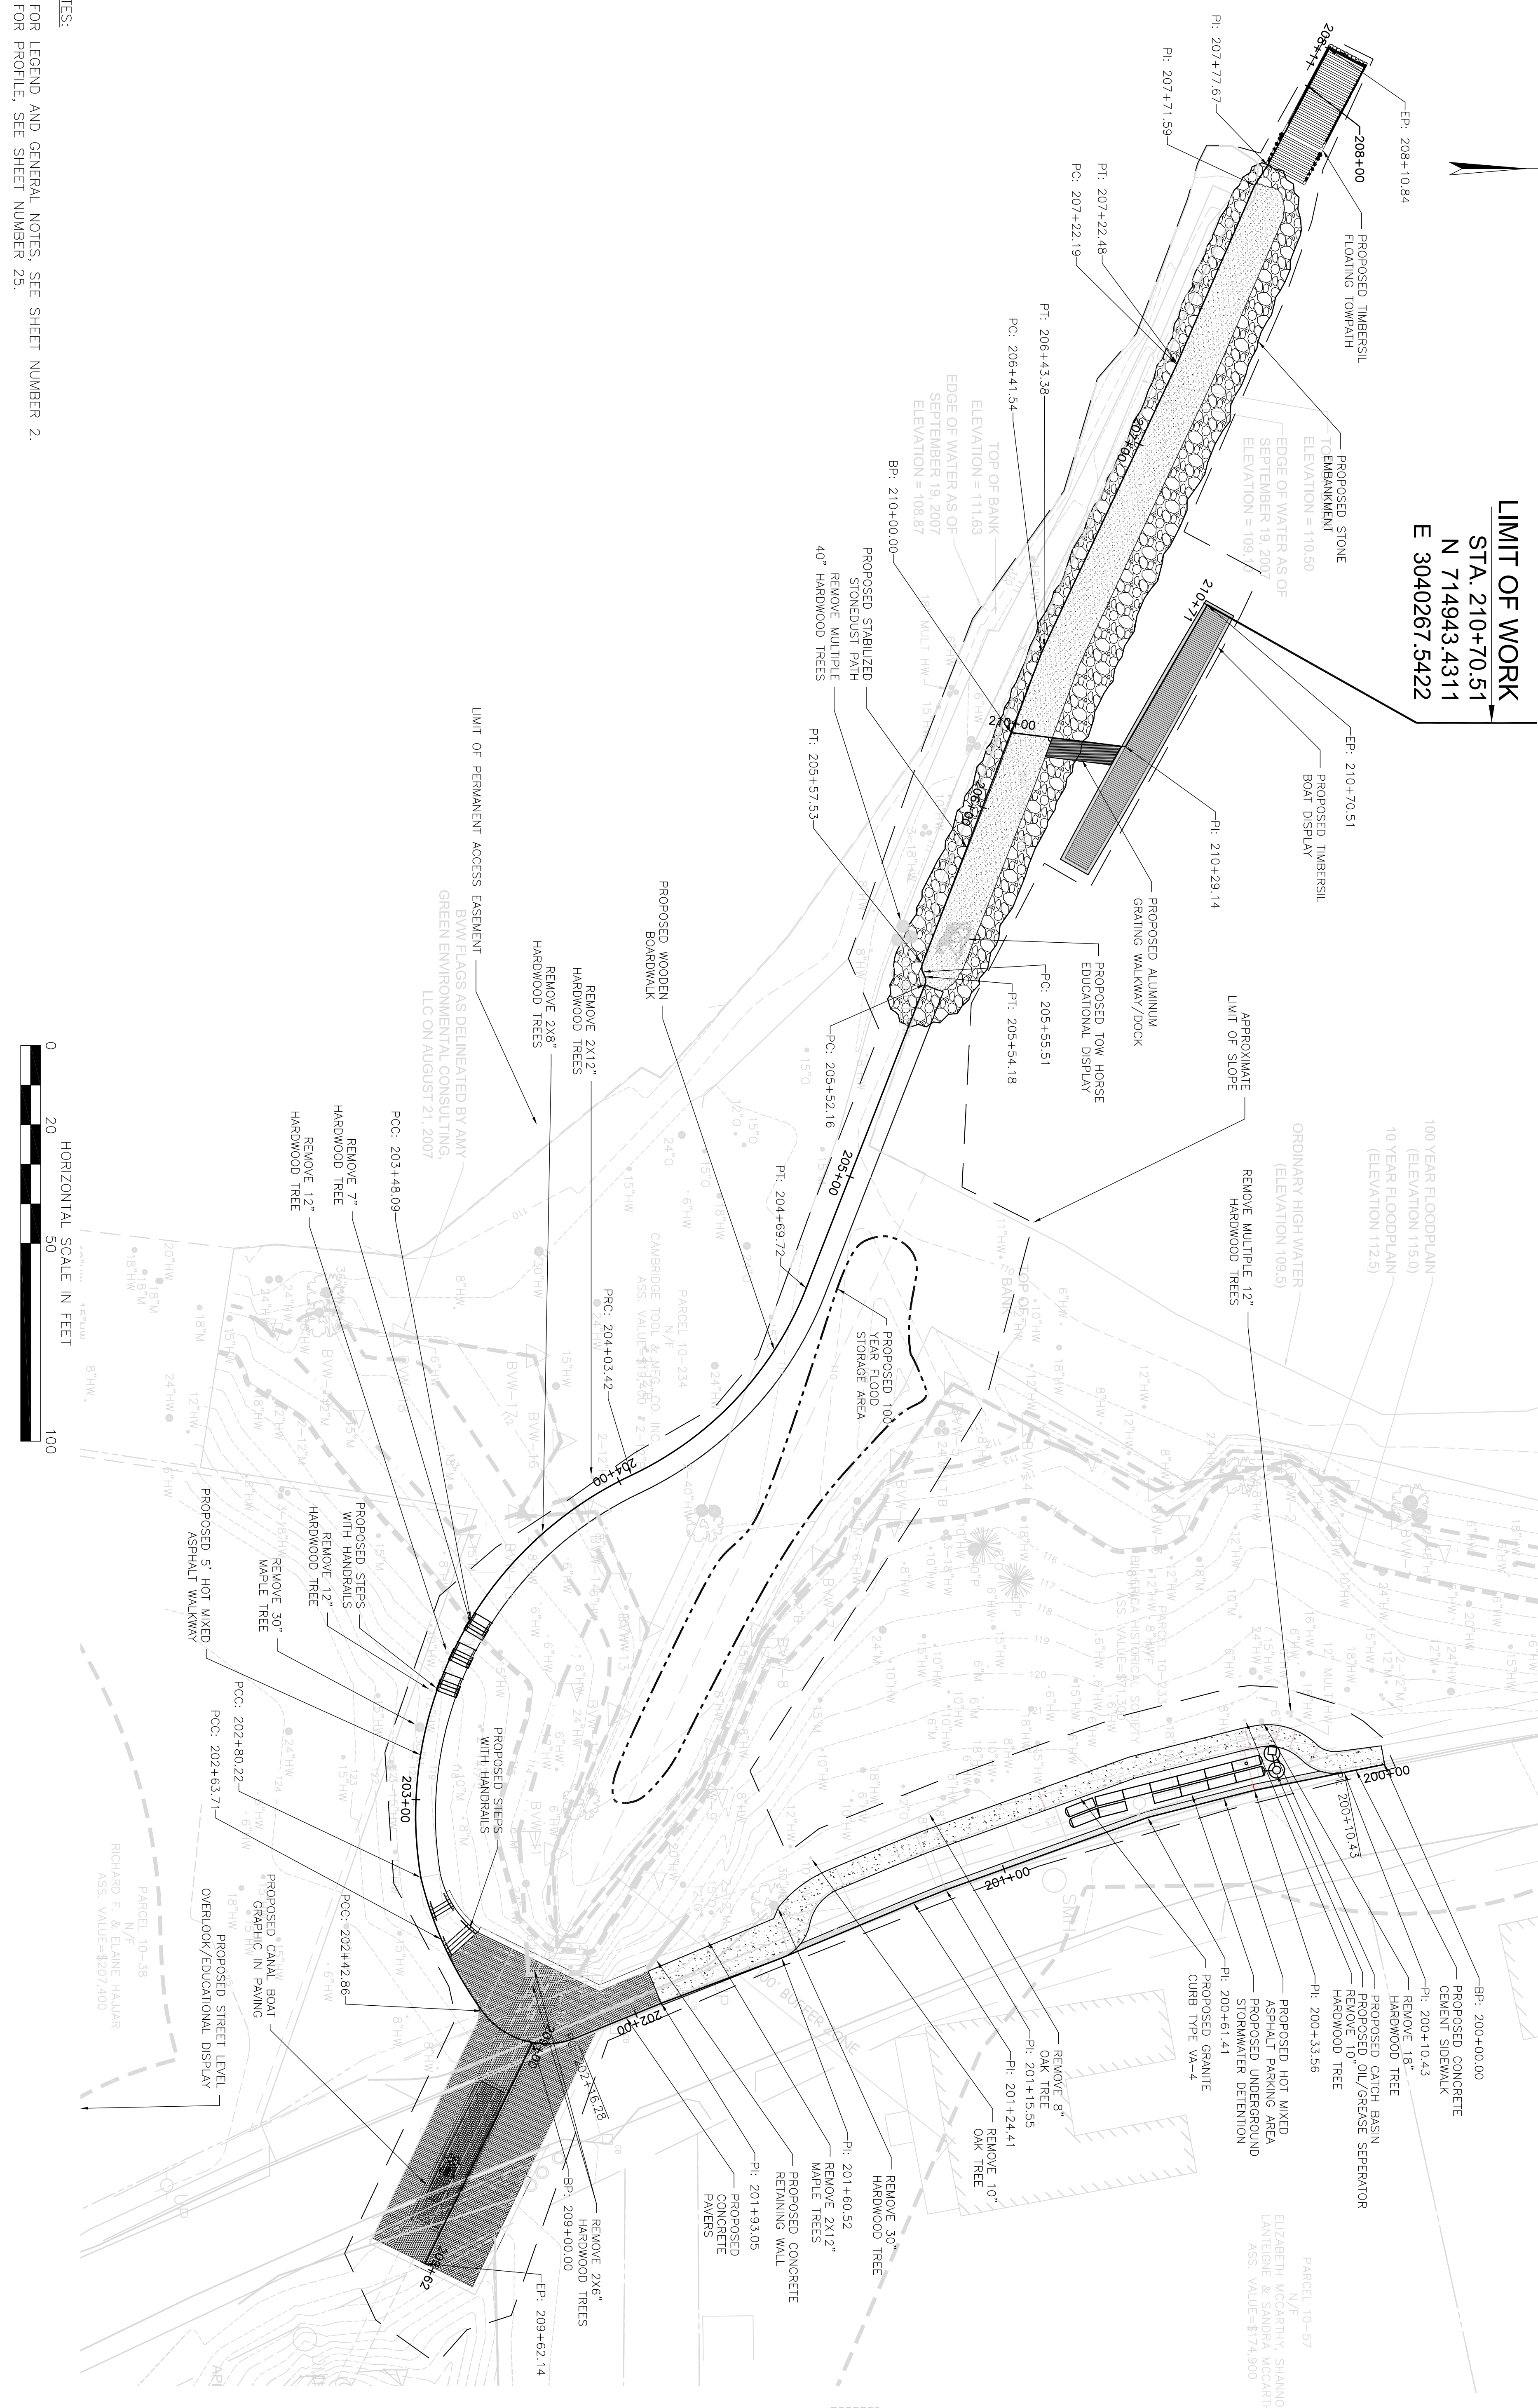

CONT. ON  
SHEET NO. 19

- NOTES:
1. FOR LEGEND AND GENERAL NOTES, SEE SHEET NUMBER 2.
  2. FOR PROFILE, SEE SHEET NUMBER 25.

