


BILLERICA			
MIDDLESEX CANAL PARK			
STATE	FED AID PROJ. NO.	SHEET NO.	TOTAL SHEETS
MASS.		27	50
PROJECT FILE NO. 602945			

LANDSCAPE PLAN AREA 1

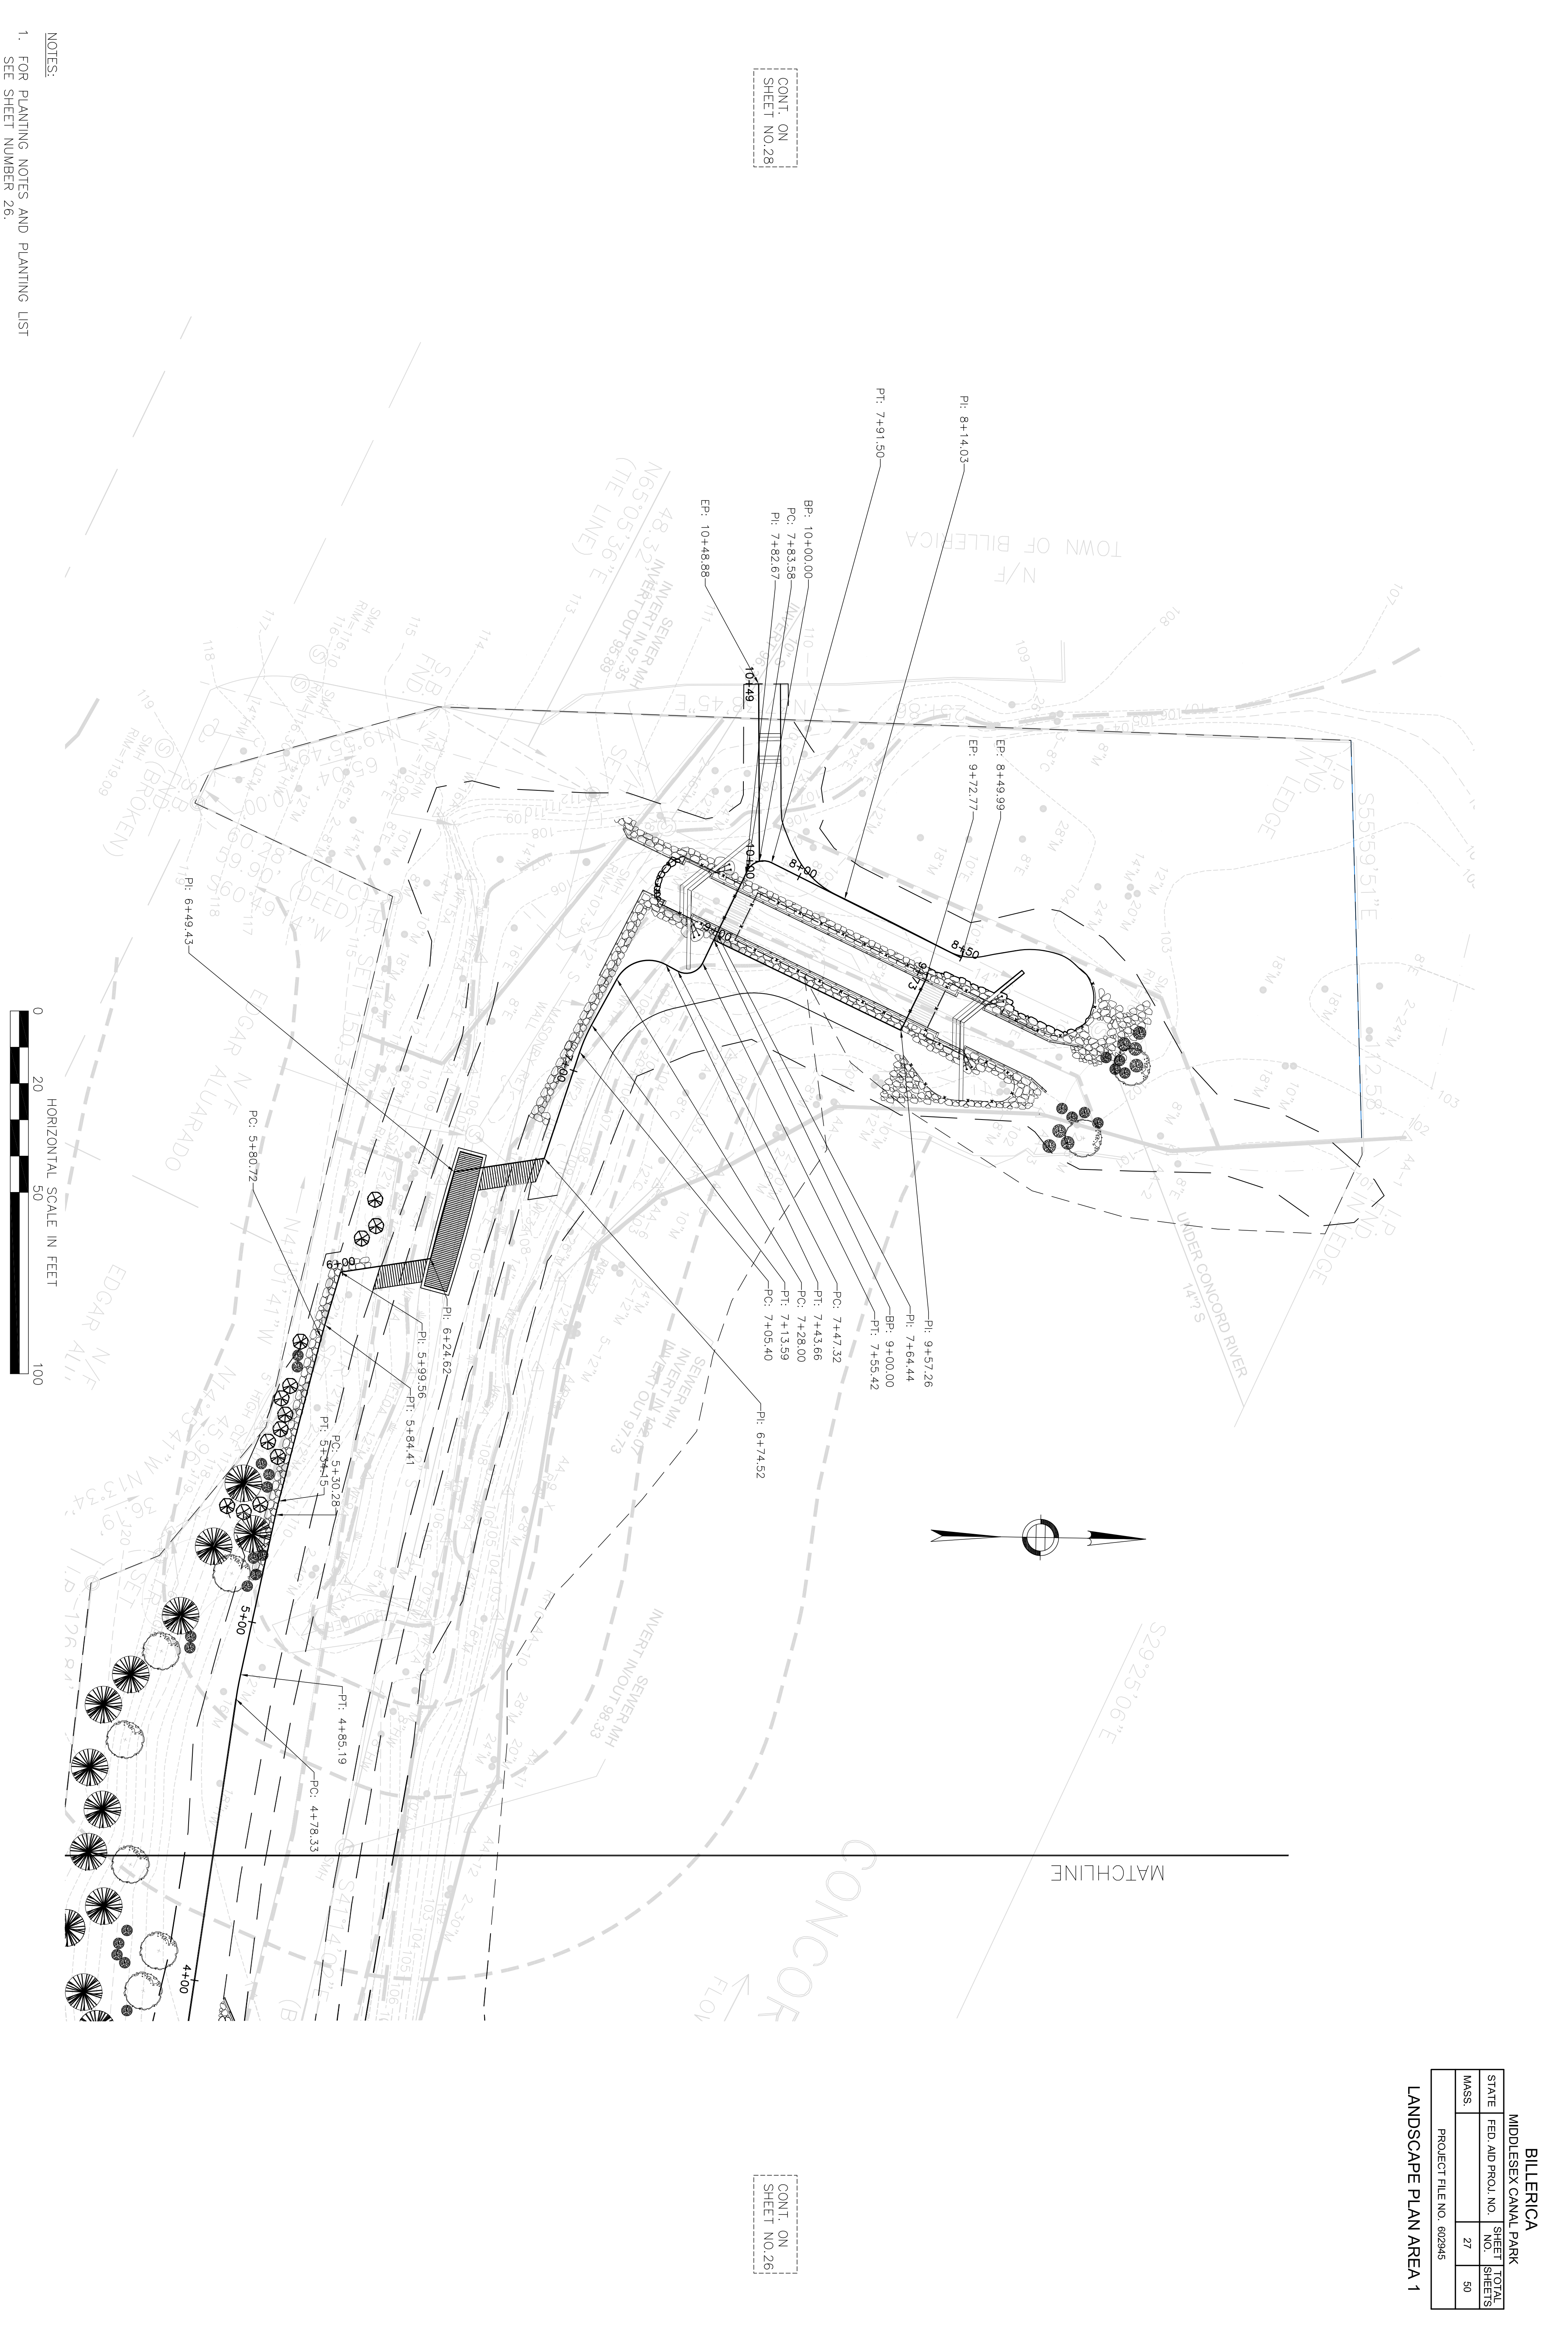

CONT. ON SHEET NO.28

CONT. ON SHEET NO.26

NOTES:
1. FOR PLANTING NOTES AND PLANTING LIST
SEE SHEET NUMBER 26.