
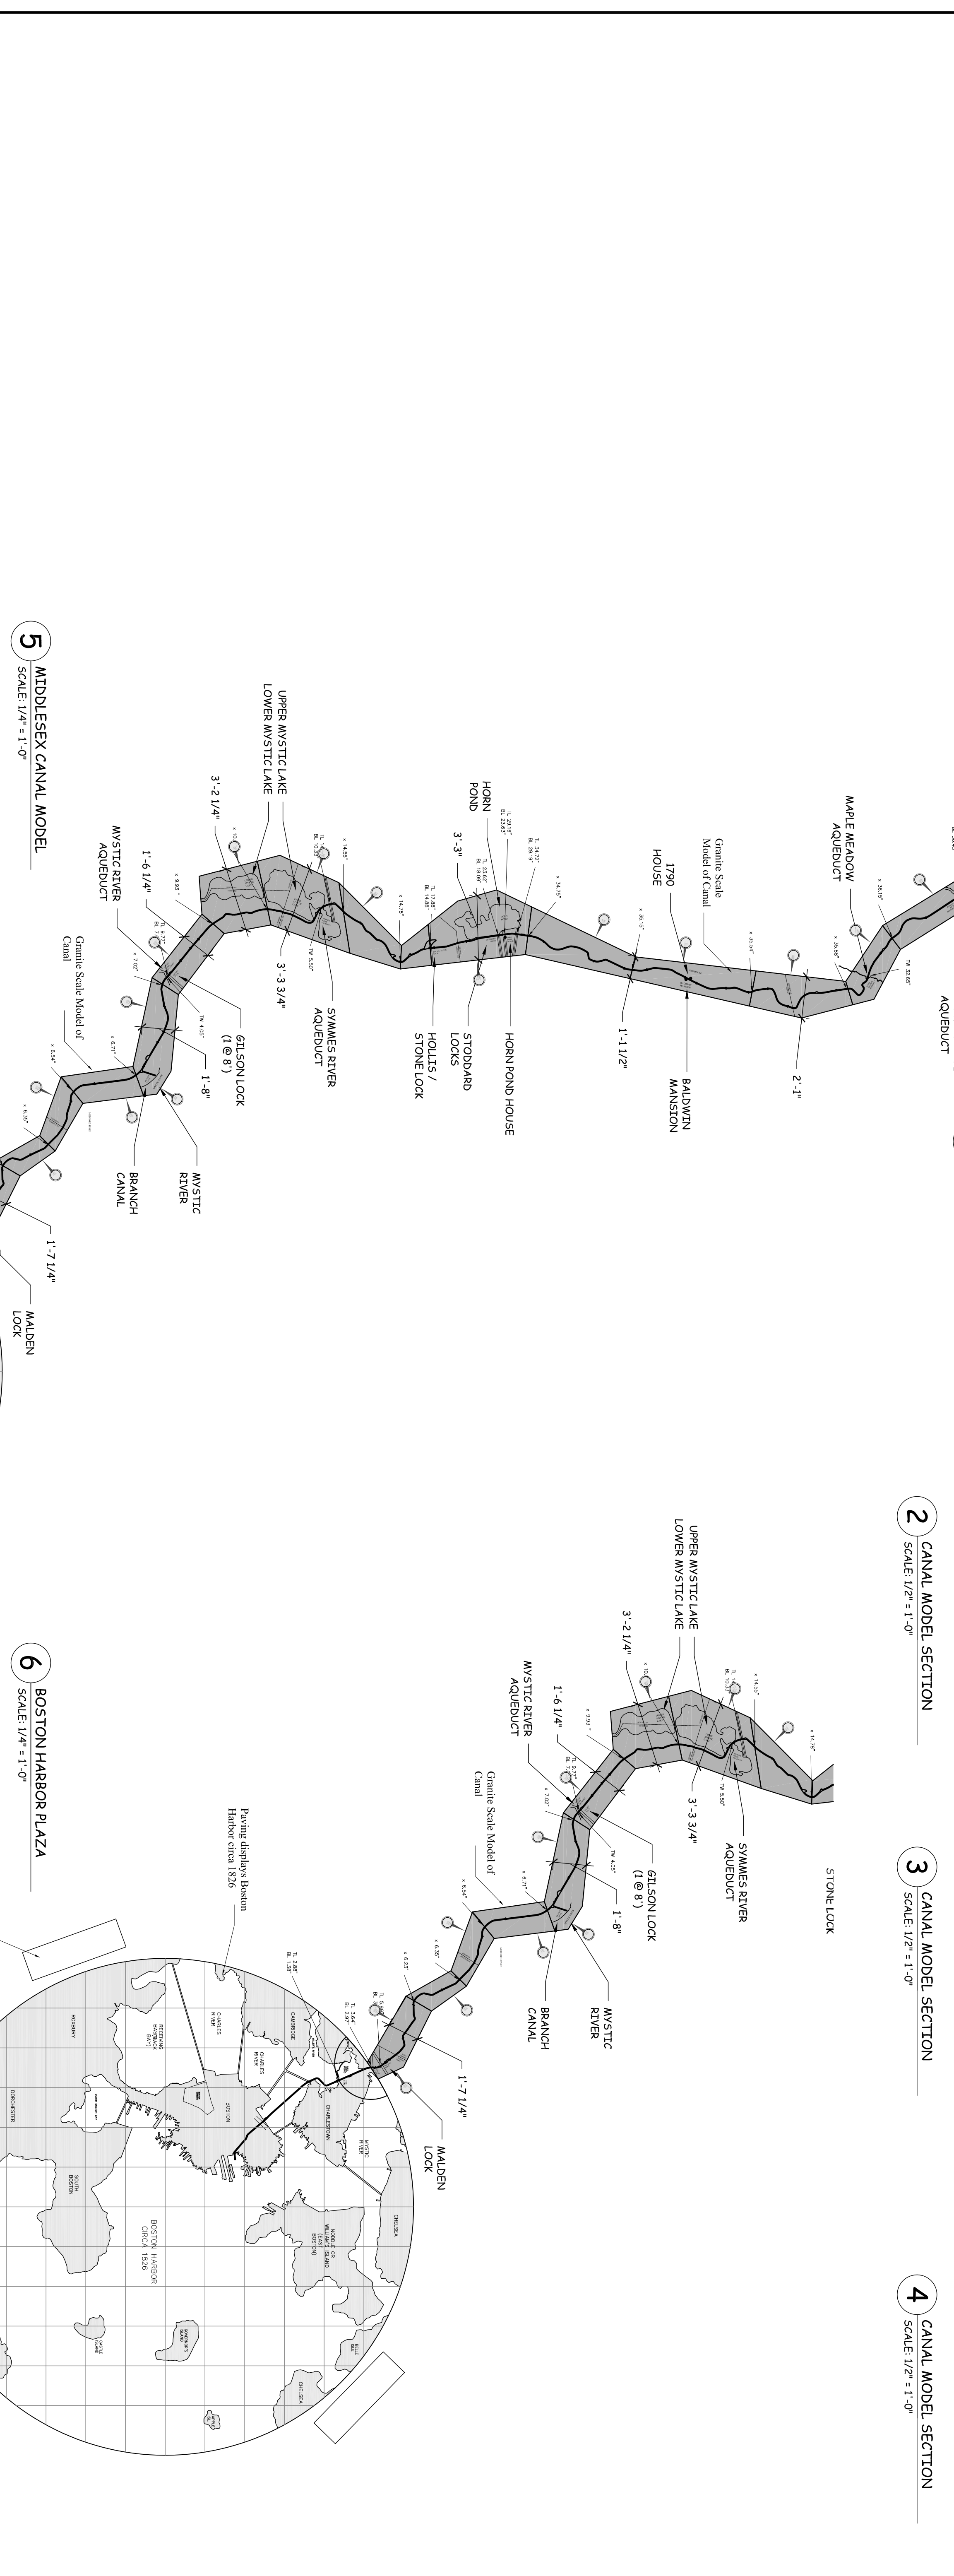


BILLERICA			
MIDDLESEX CANAL PARK			
STATE	FED AID PROJ. NO.	SHEET TOTAL	
MASS.		NO.	50
PROJECT FILE NO. 602945			

CONSTRUCTION DETAILS AREA 3

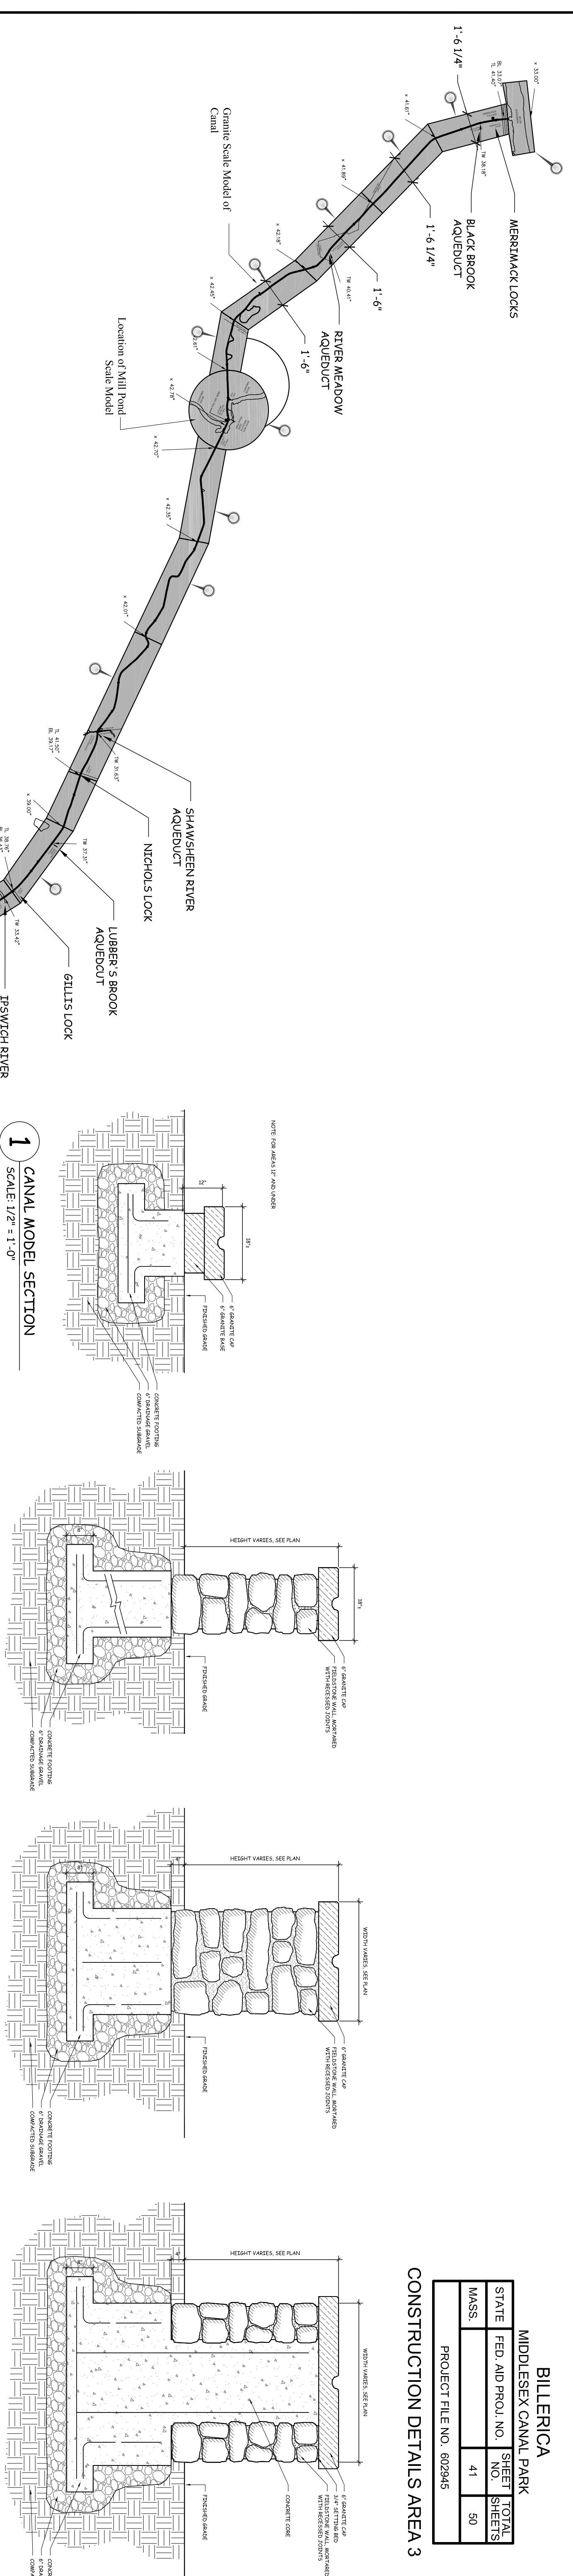

5 MIDDLESEX CANAL MODEL
SCALE: 1/4" = 1'-0"

6 BOSTON HARBOR PLAZA
SCALE: 1/4" = 1'-0"

