


BILLERICA			
MIDDLESEX CANAL PARK			
STATE	FED. AID PROJ. NO.	SHEET TOTAL	
MASS.		NO.	
		43	50
PROJECT FILE NO. 602945			

CONSTRUCTION DETAILS AREA 3

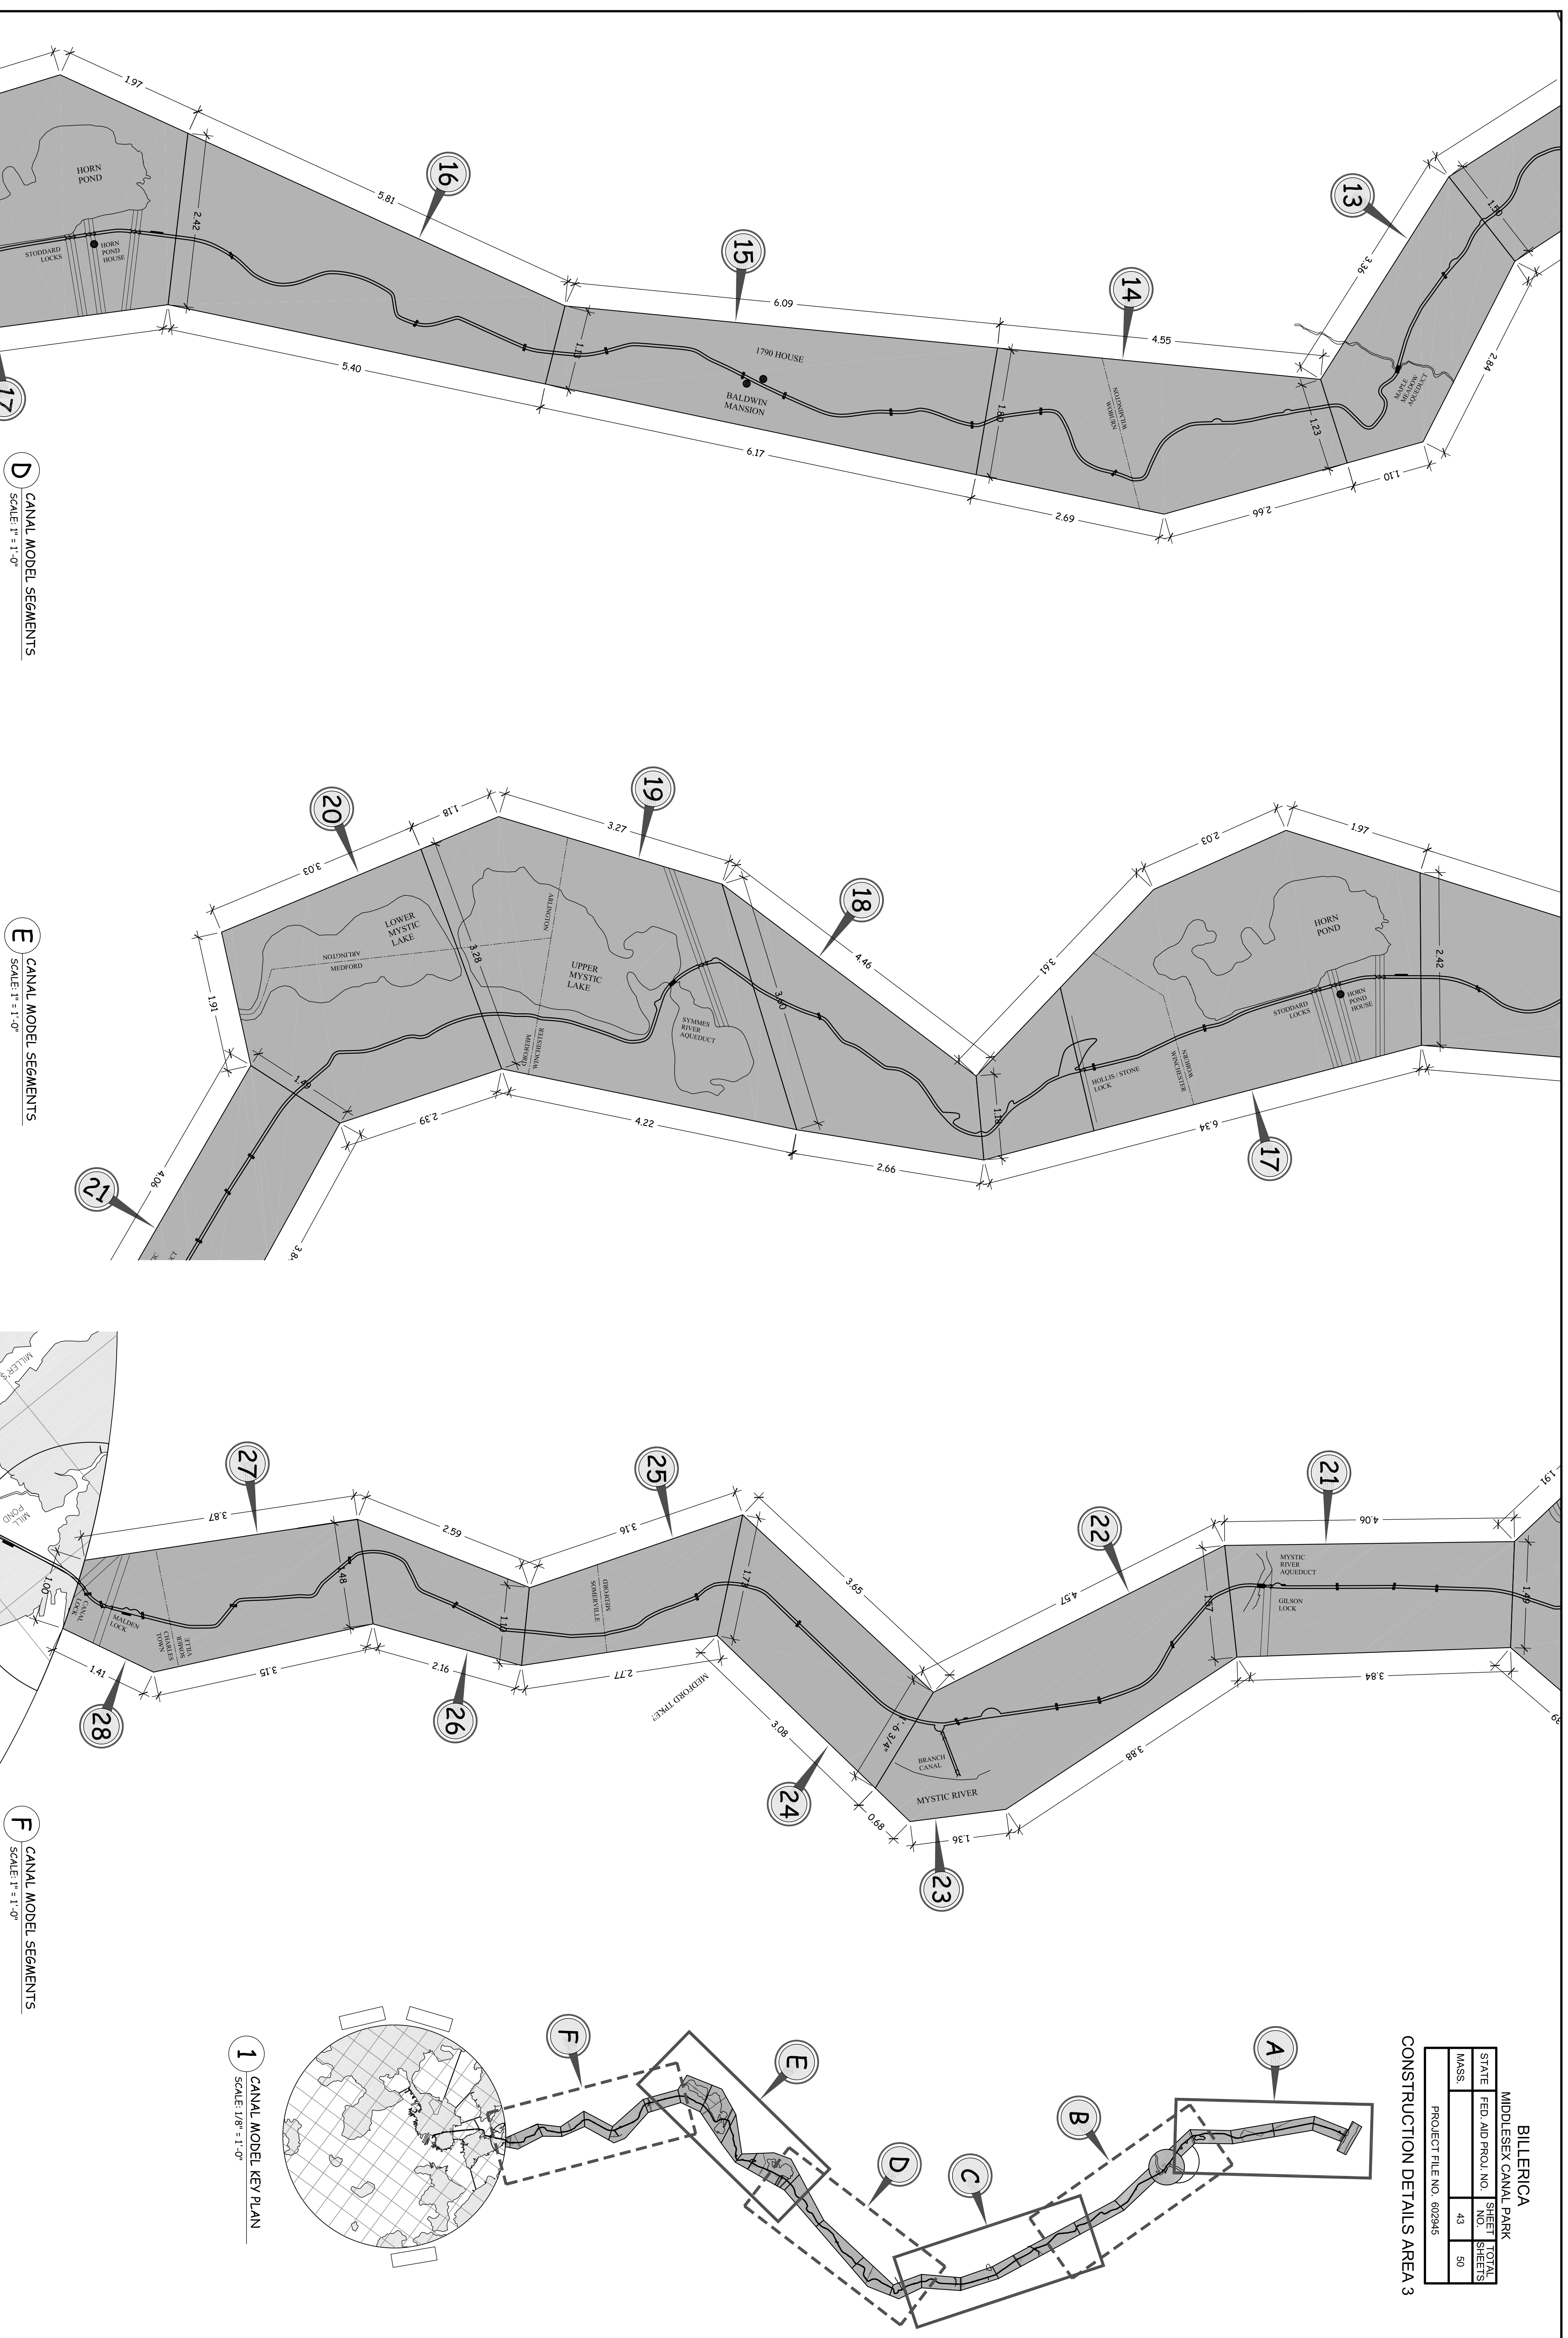

1 CANAL MODEL KEY PLAN
SCALE: 1/8" = 1'-0"

F CANAL MODEL SEGMENTS
SCALE: 1" = 1'-0"

E CANAL MODEL SEGMENTS
SCALE: 1" = 1'-0"

D CANAL MODEL SEGMENTS
SCALE: 1" = 1'-0"

C CANAL MODEL SEGMENTS
SCALE: 1" = 1'-0"

B CANAL MODEL SEGMENTS
SCALE: 1" = 1'-0"