



BILLERICA		MIDDLESEX CANAL PARK	
STATE	FED. AID PROJ. NO.	SHEET TOTAL	
MASS.		47	50
PROJECT FILE NO. 602945			

CONSTRUCTION DETAILS AREA 4

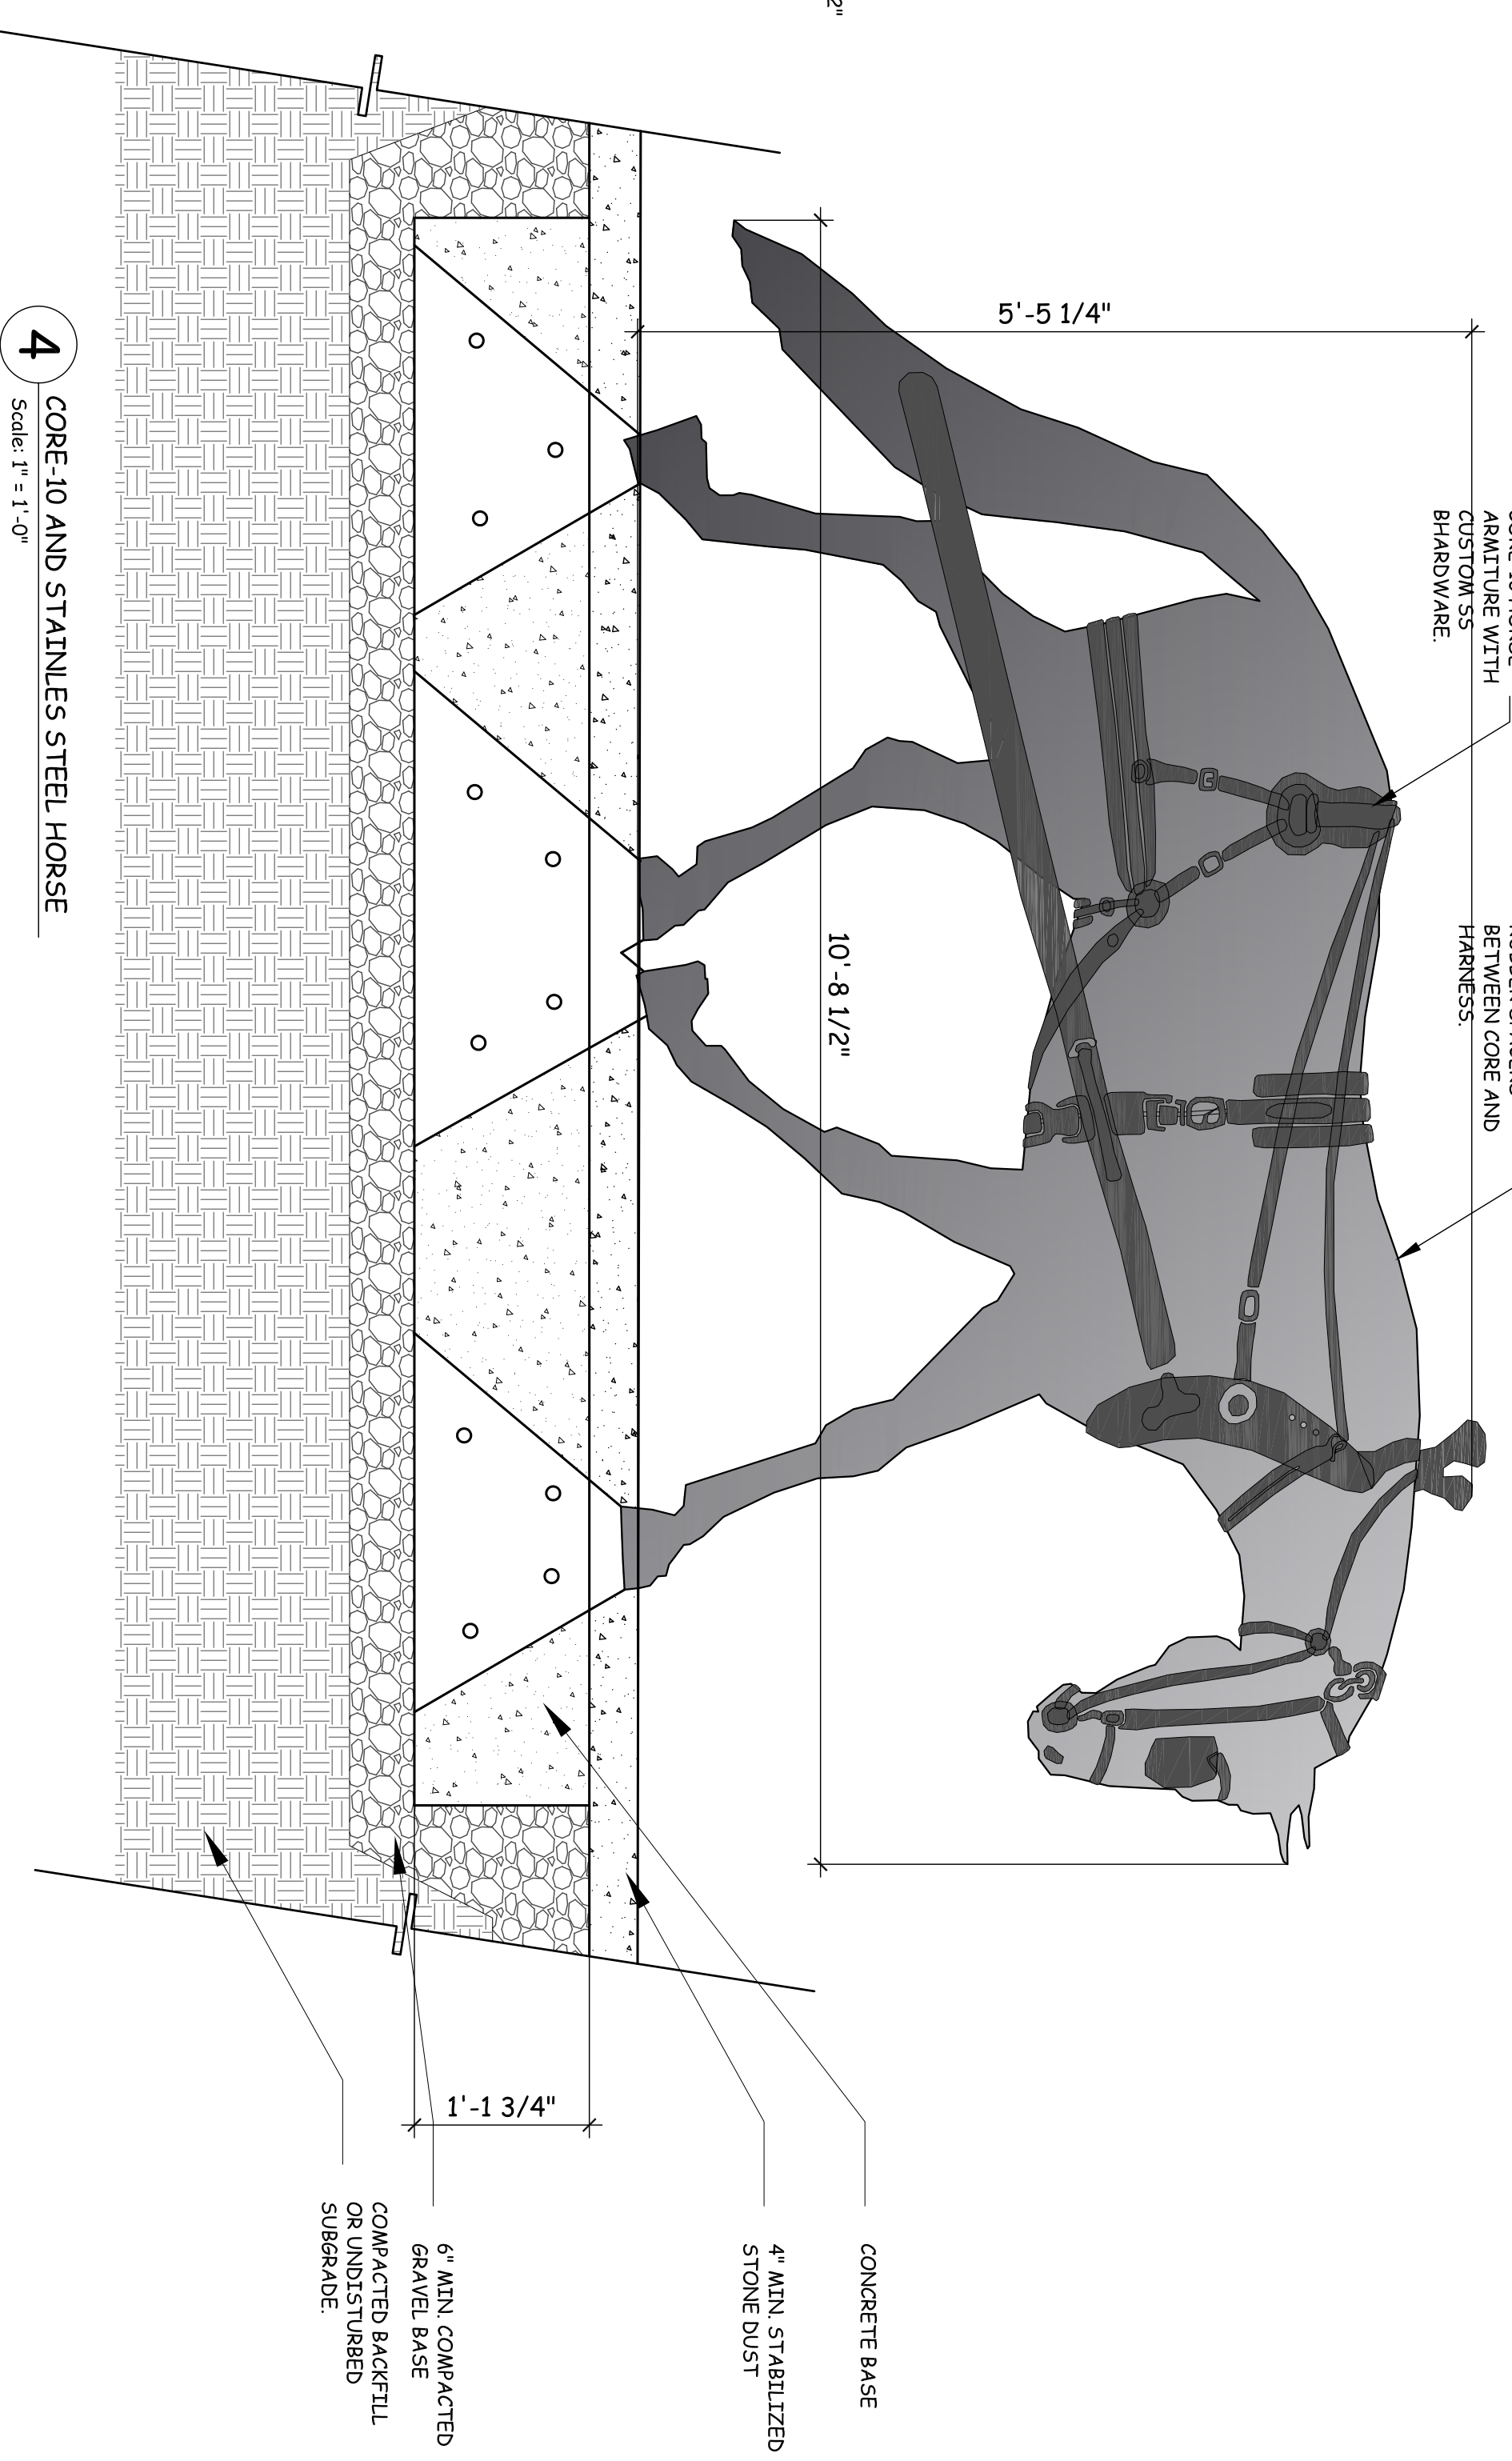

4 CORE-10 AND STAINLESS STEEL HORSE
Scale: 1" = 1'-0"

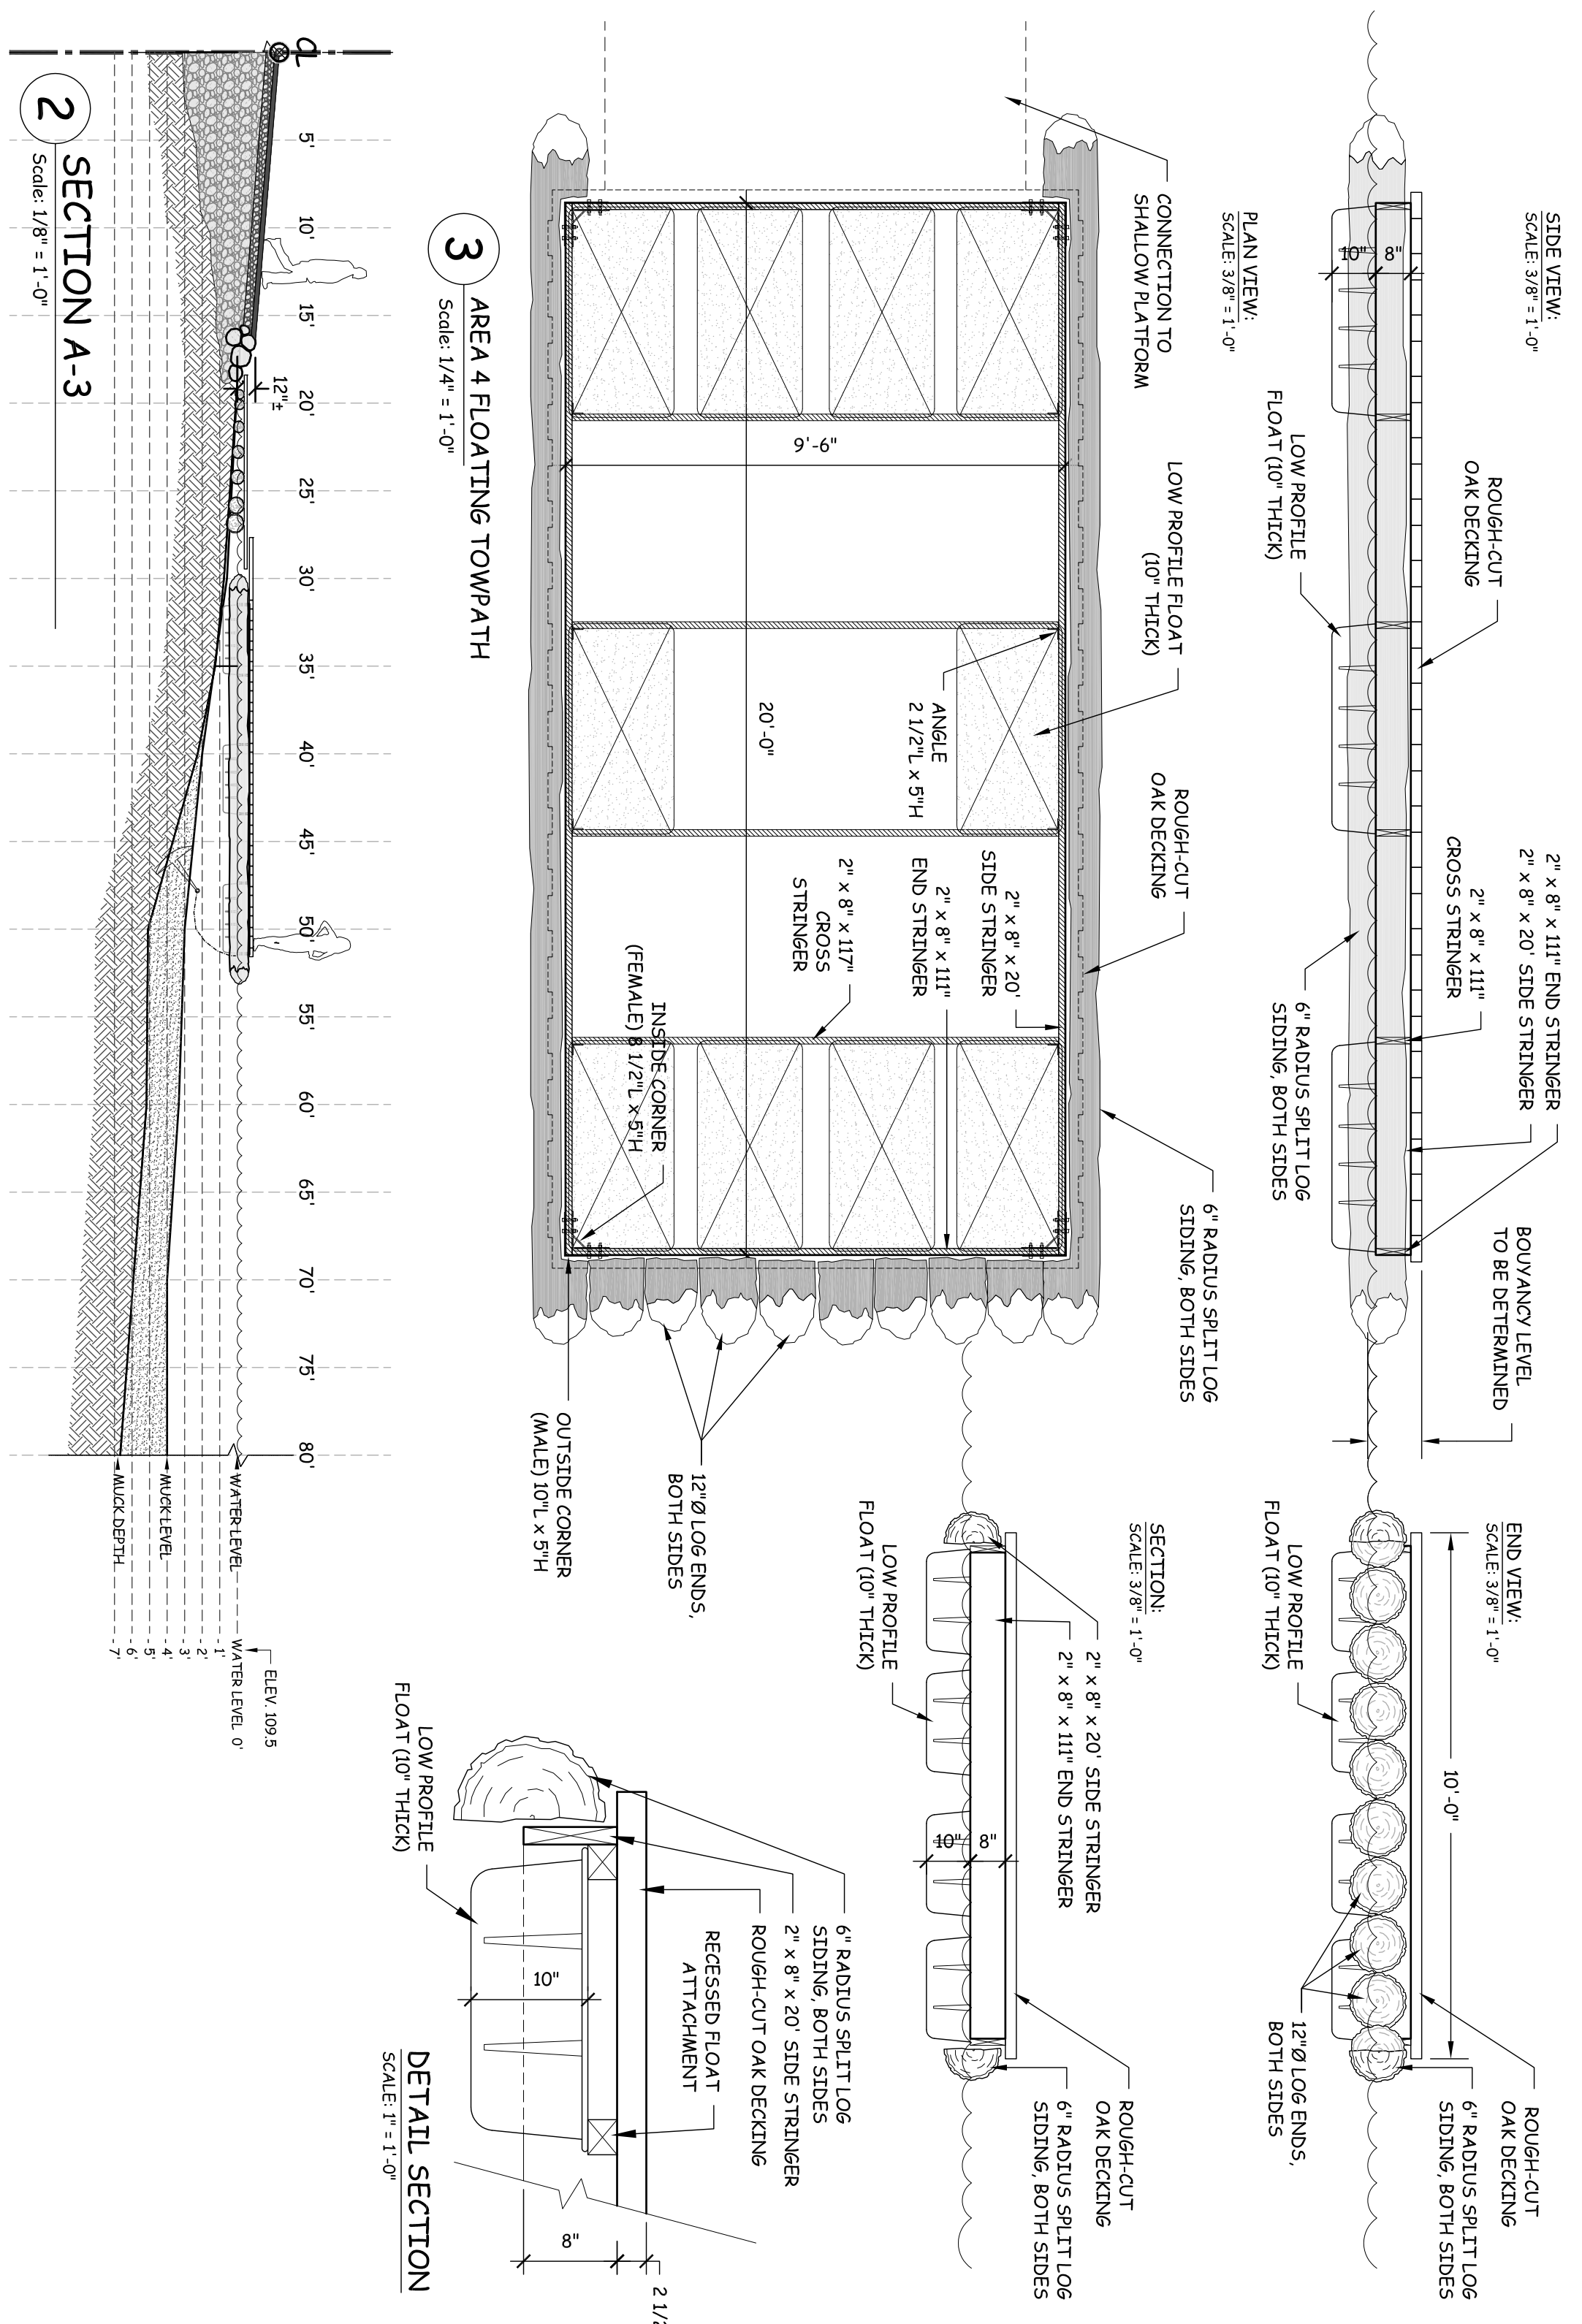

1 TOWPATH
Scale: 1/4" = 1'-0"

2 SECTION A-3
Scale: 1/8" = 1'-0"

3 AREA 4 FLOATING TOWPATH
Scale: 1/4" = 1'-0"